











ECODOME





CODE	DWG NO.	NO. pieces	PAGE NO:
0	Main assembly	1	2
0	Main assembly	1	3
1.1	Pentagon full assembly	3	4
1.1.1	Pentagon strut	15	5
1.1.2	Pentagon window	2	6
1.2	Hexagon full assembly	9	7
1.2.1	Hexagon strut E	27	8
1.2.2	Hexagon strut F	27	9
1.2.3	Hexagon window	9	10
1.3	Triangle	15	11
1.4	Bottom window full assembly	3	12
1.4.1	Bottom window strut A	9	13
1.4.2	Bottom window strut B	3	14
1.4.3	Bottom window window	3	15
1.5	Top window full assembly	3	16
1.5.1	Top window strut C	3	17
1.5.2	Top window strut D	6	18
1.5.3	Top window window	3	19
1.6	Door	1	20
1.7	Doorside	2	21
1.8	Door prodection	2	22
2	Roof main assembly	1	23
2.1	Roof triangle	5	24
2.1.1	Roof strut G	10	25
2.1.2	Roof strut H	5	26
2.1.3	Roof window	5	27

**SolidWorks Student Edition.
For Academic Use Only.**

NAME Team 2 EPS		TITLE: ECODOME	
INSTITUTION JSEP			
DATE 11.06.15		DWG NO. Assembly list	A4
No. pieces	SCALE:1:10	SHEET 1 OF 27	DATE 11.06.15

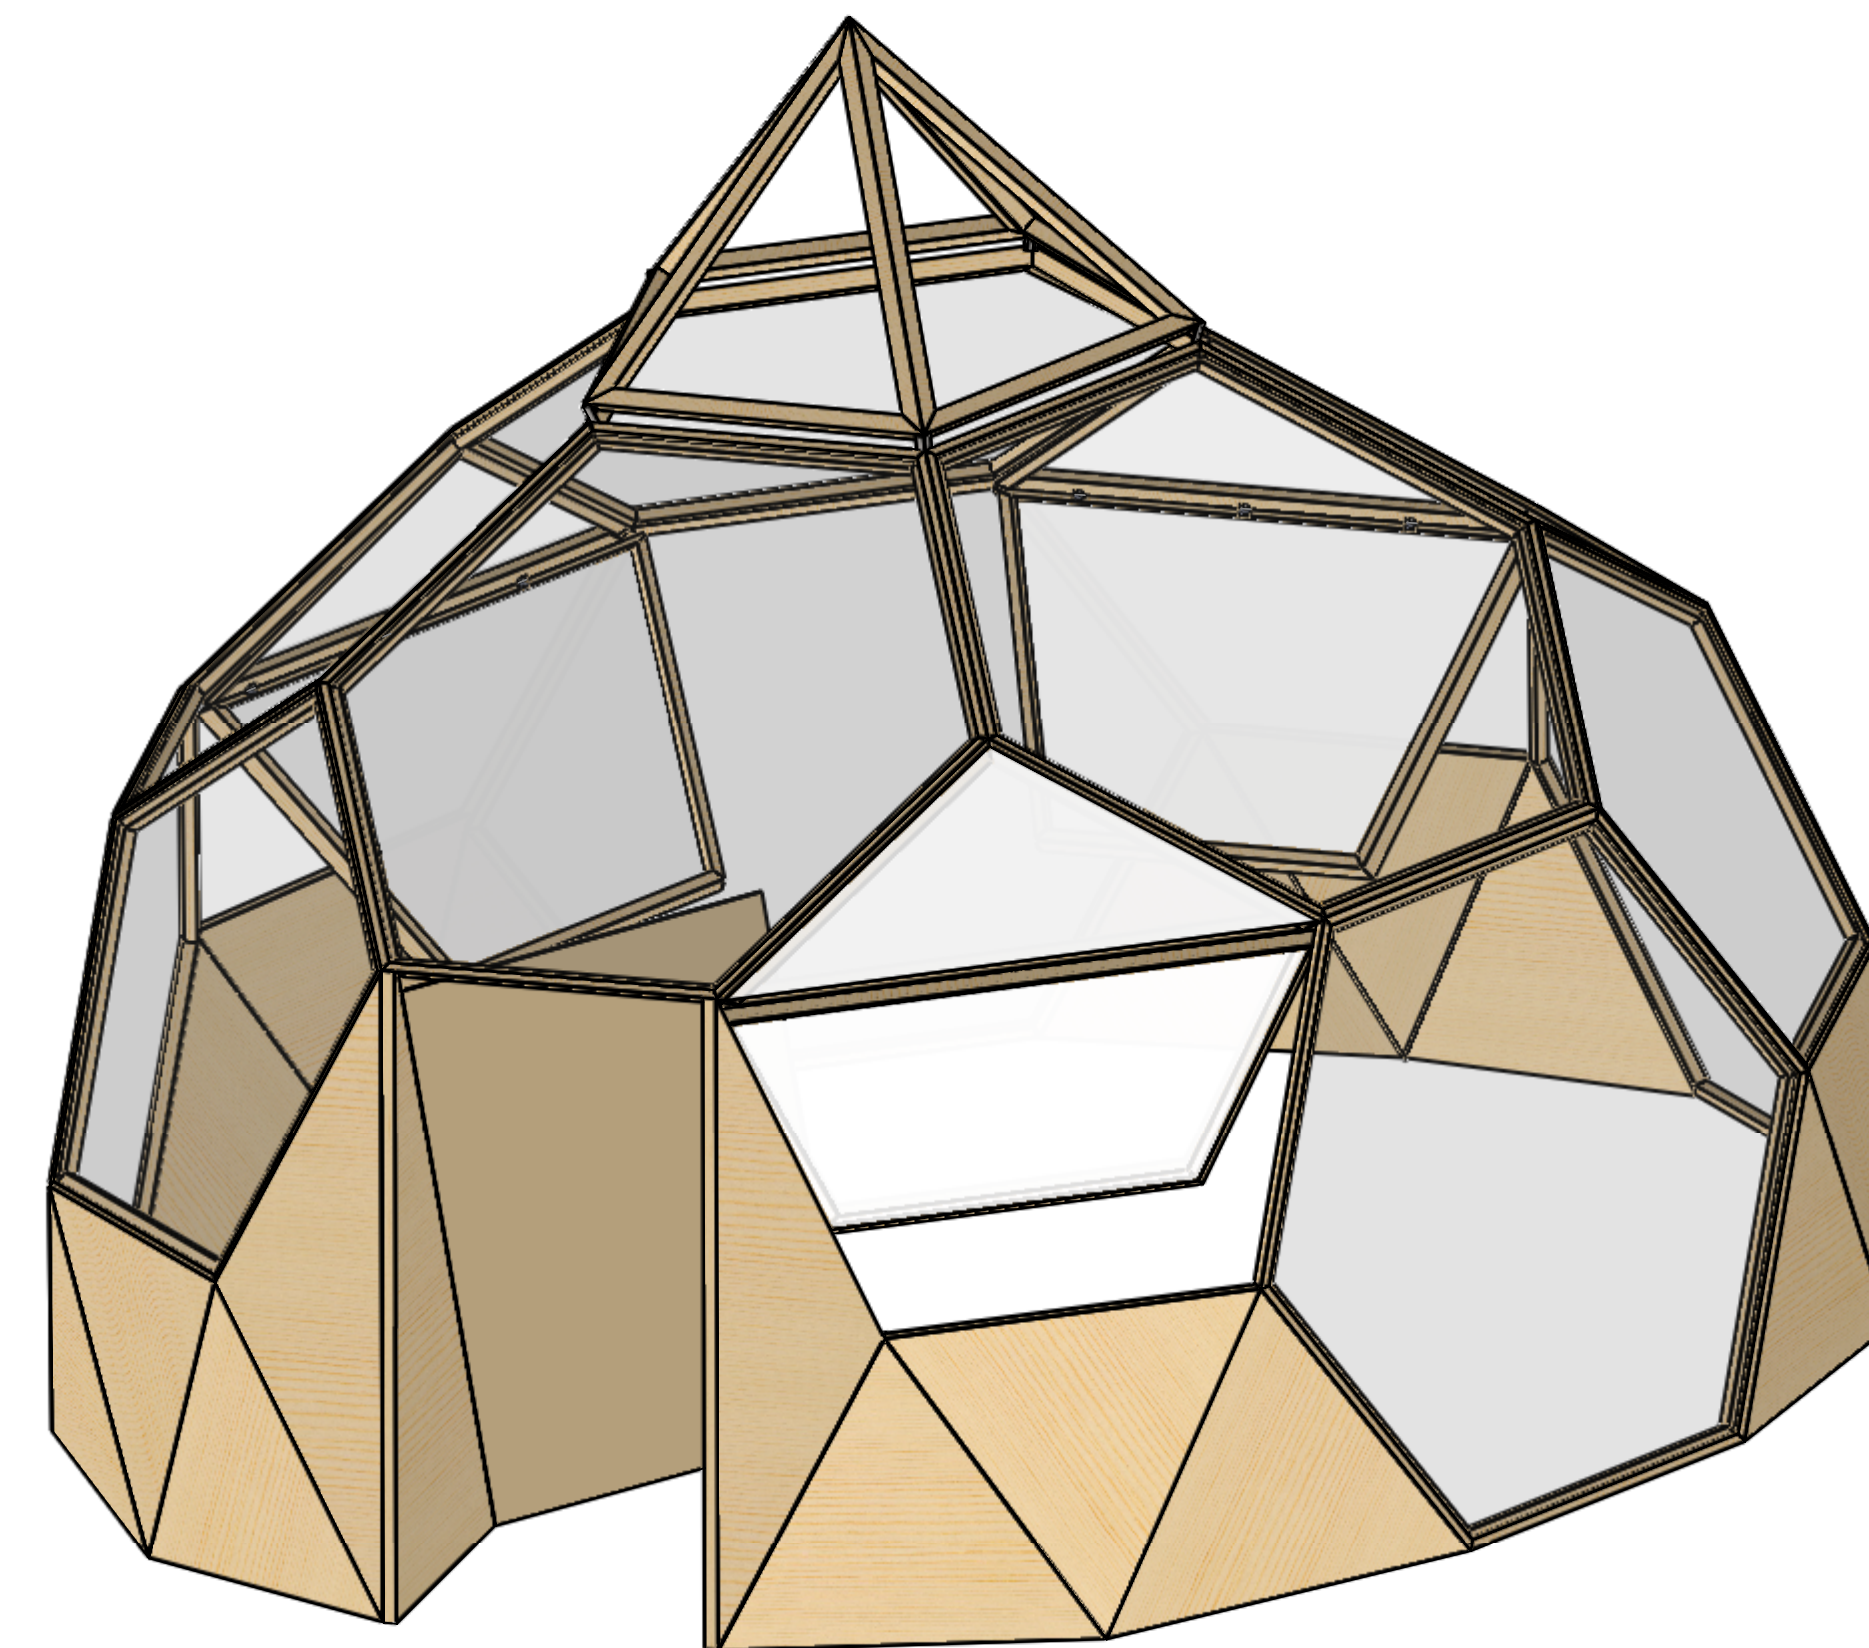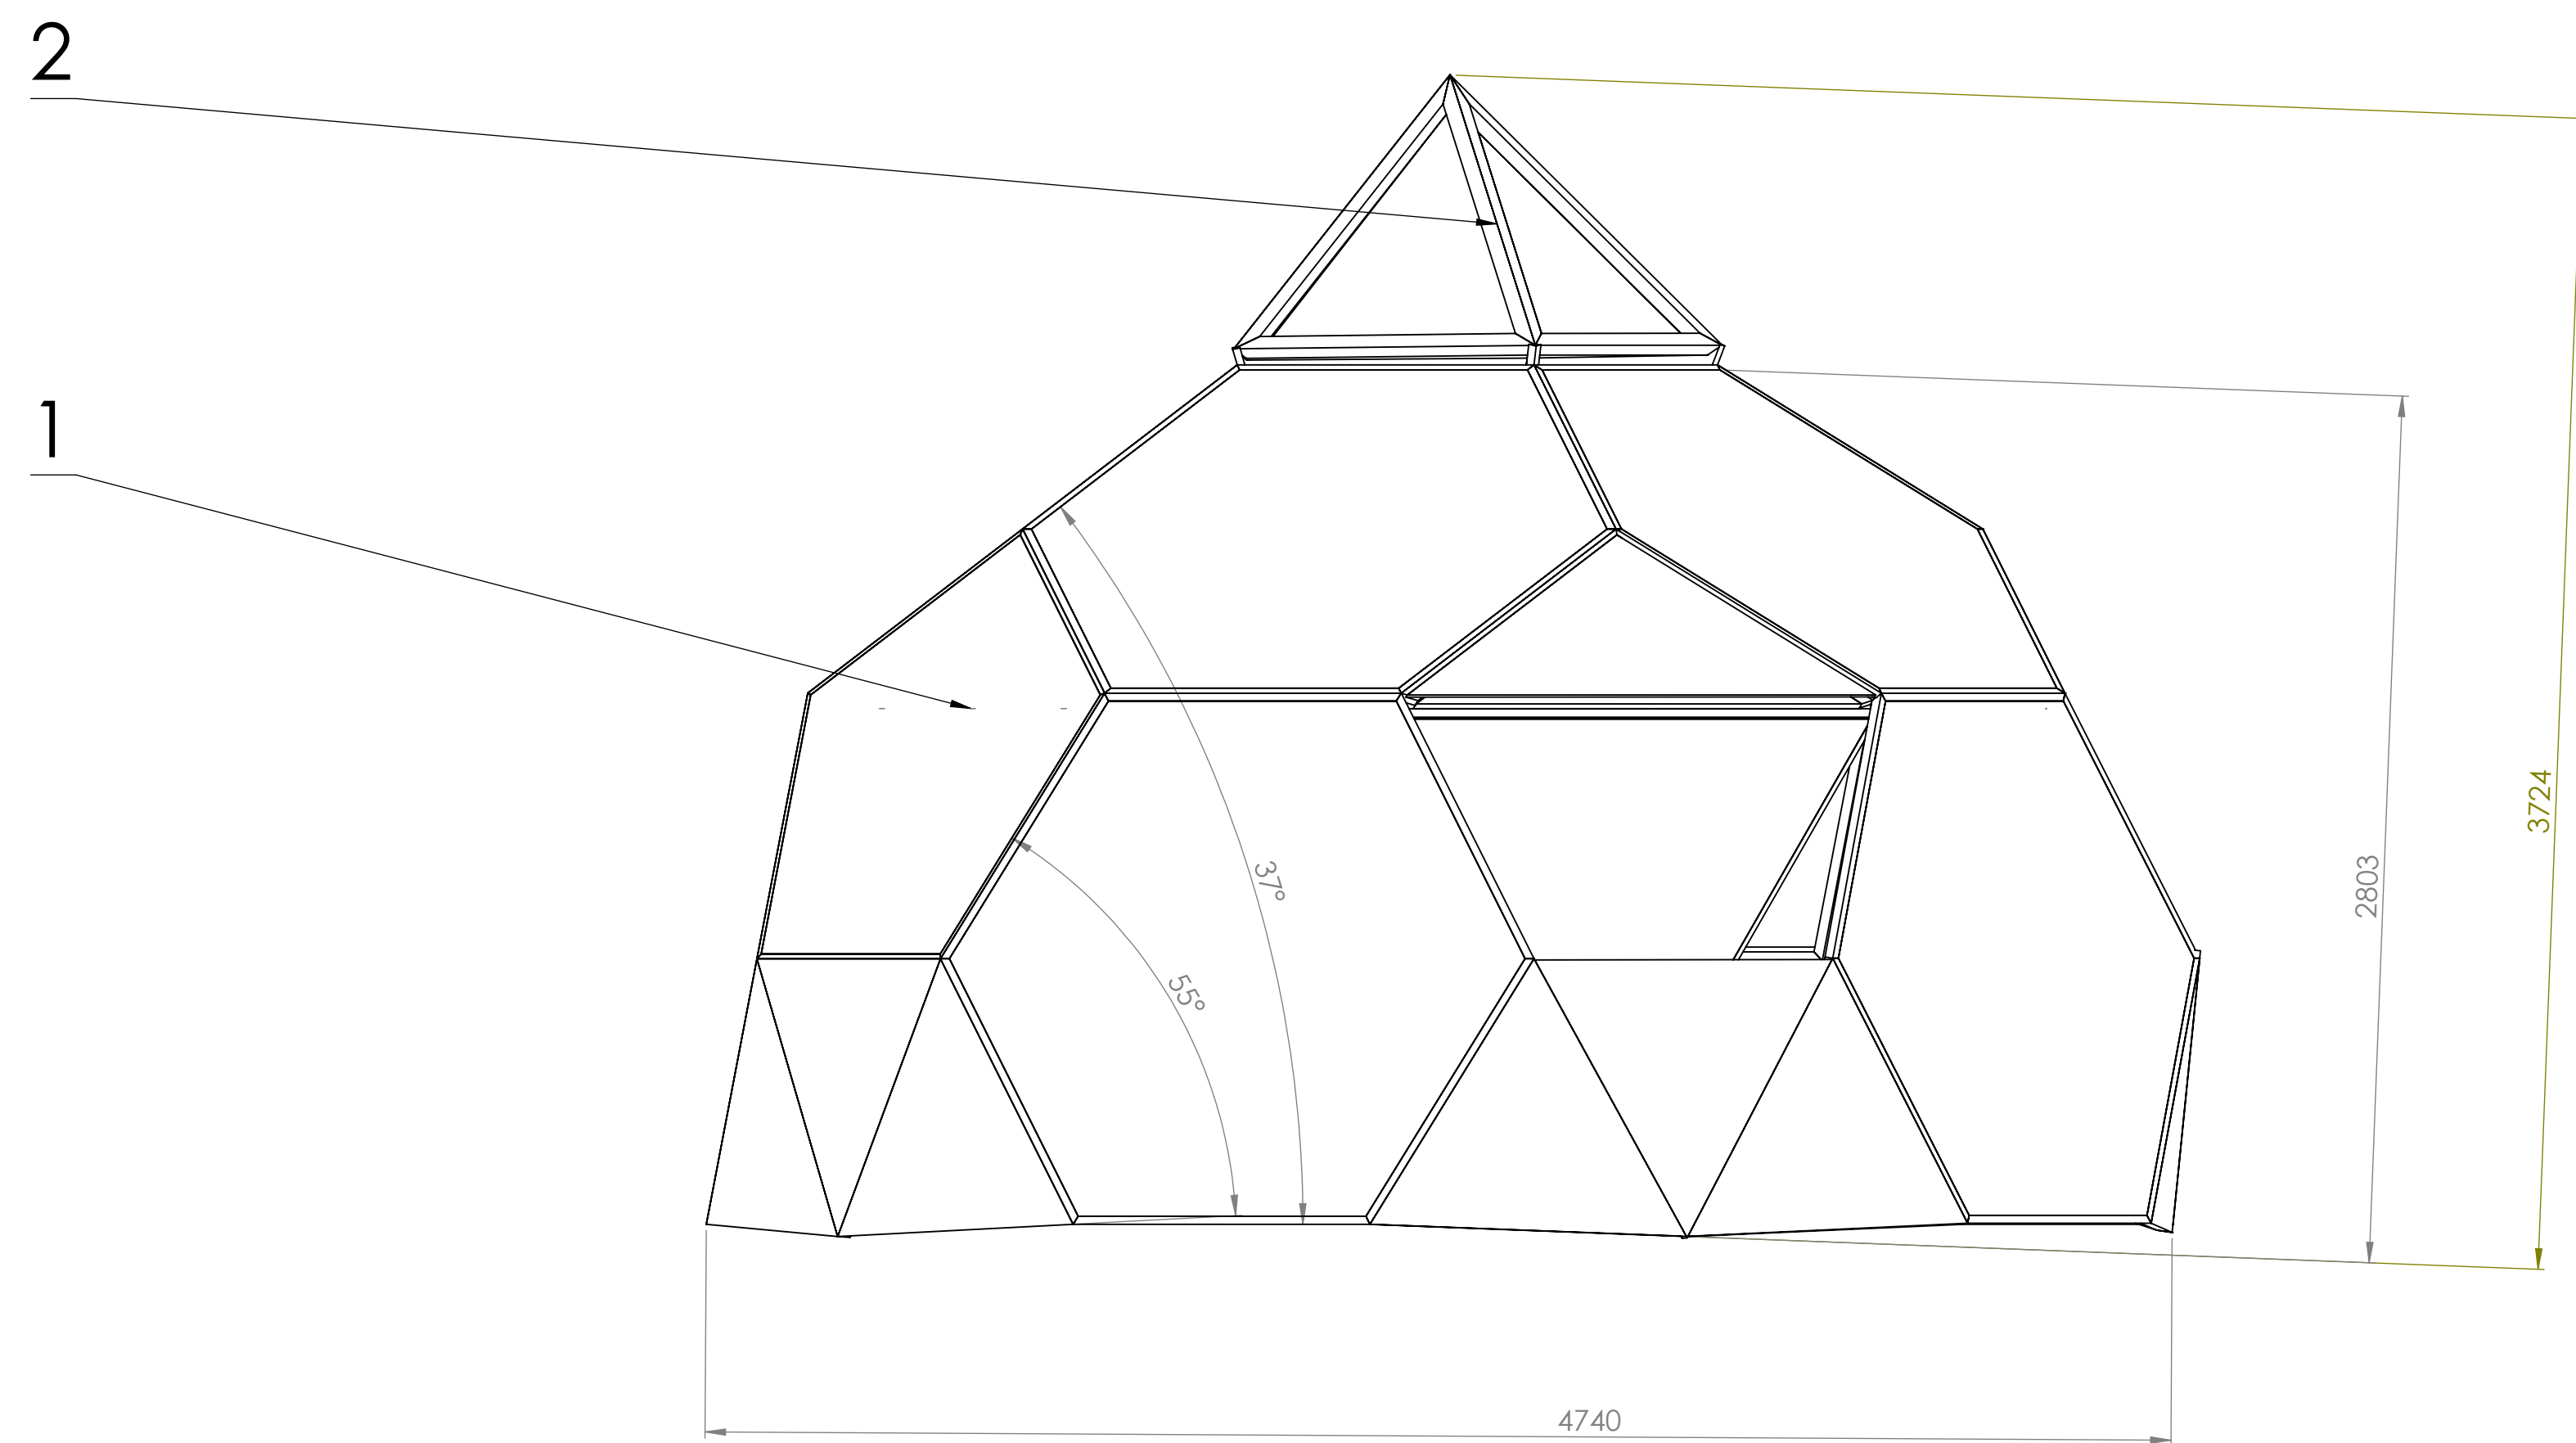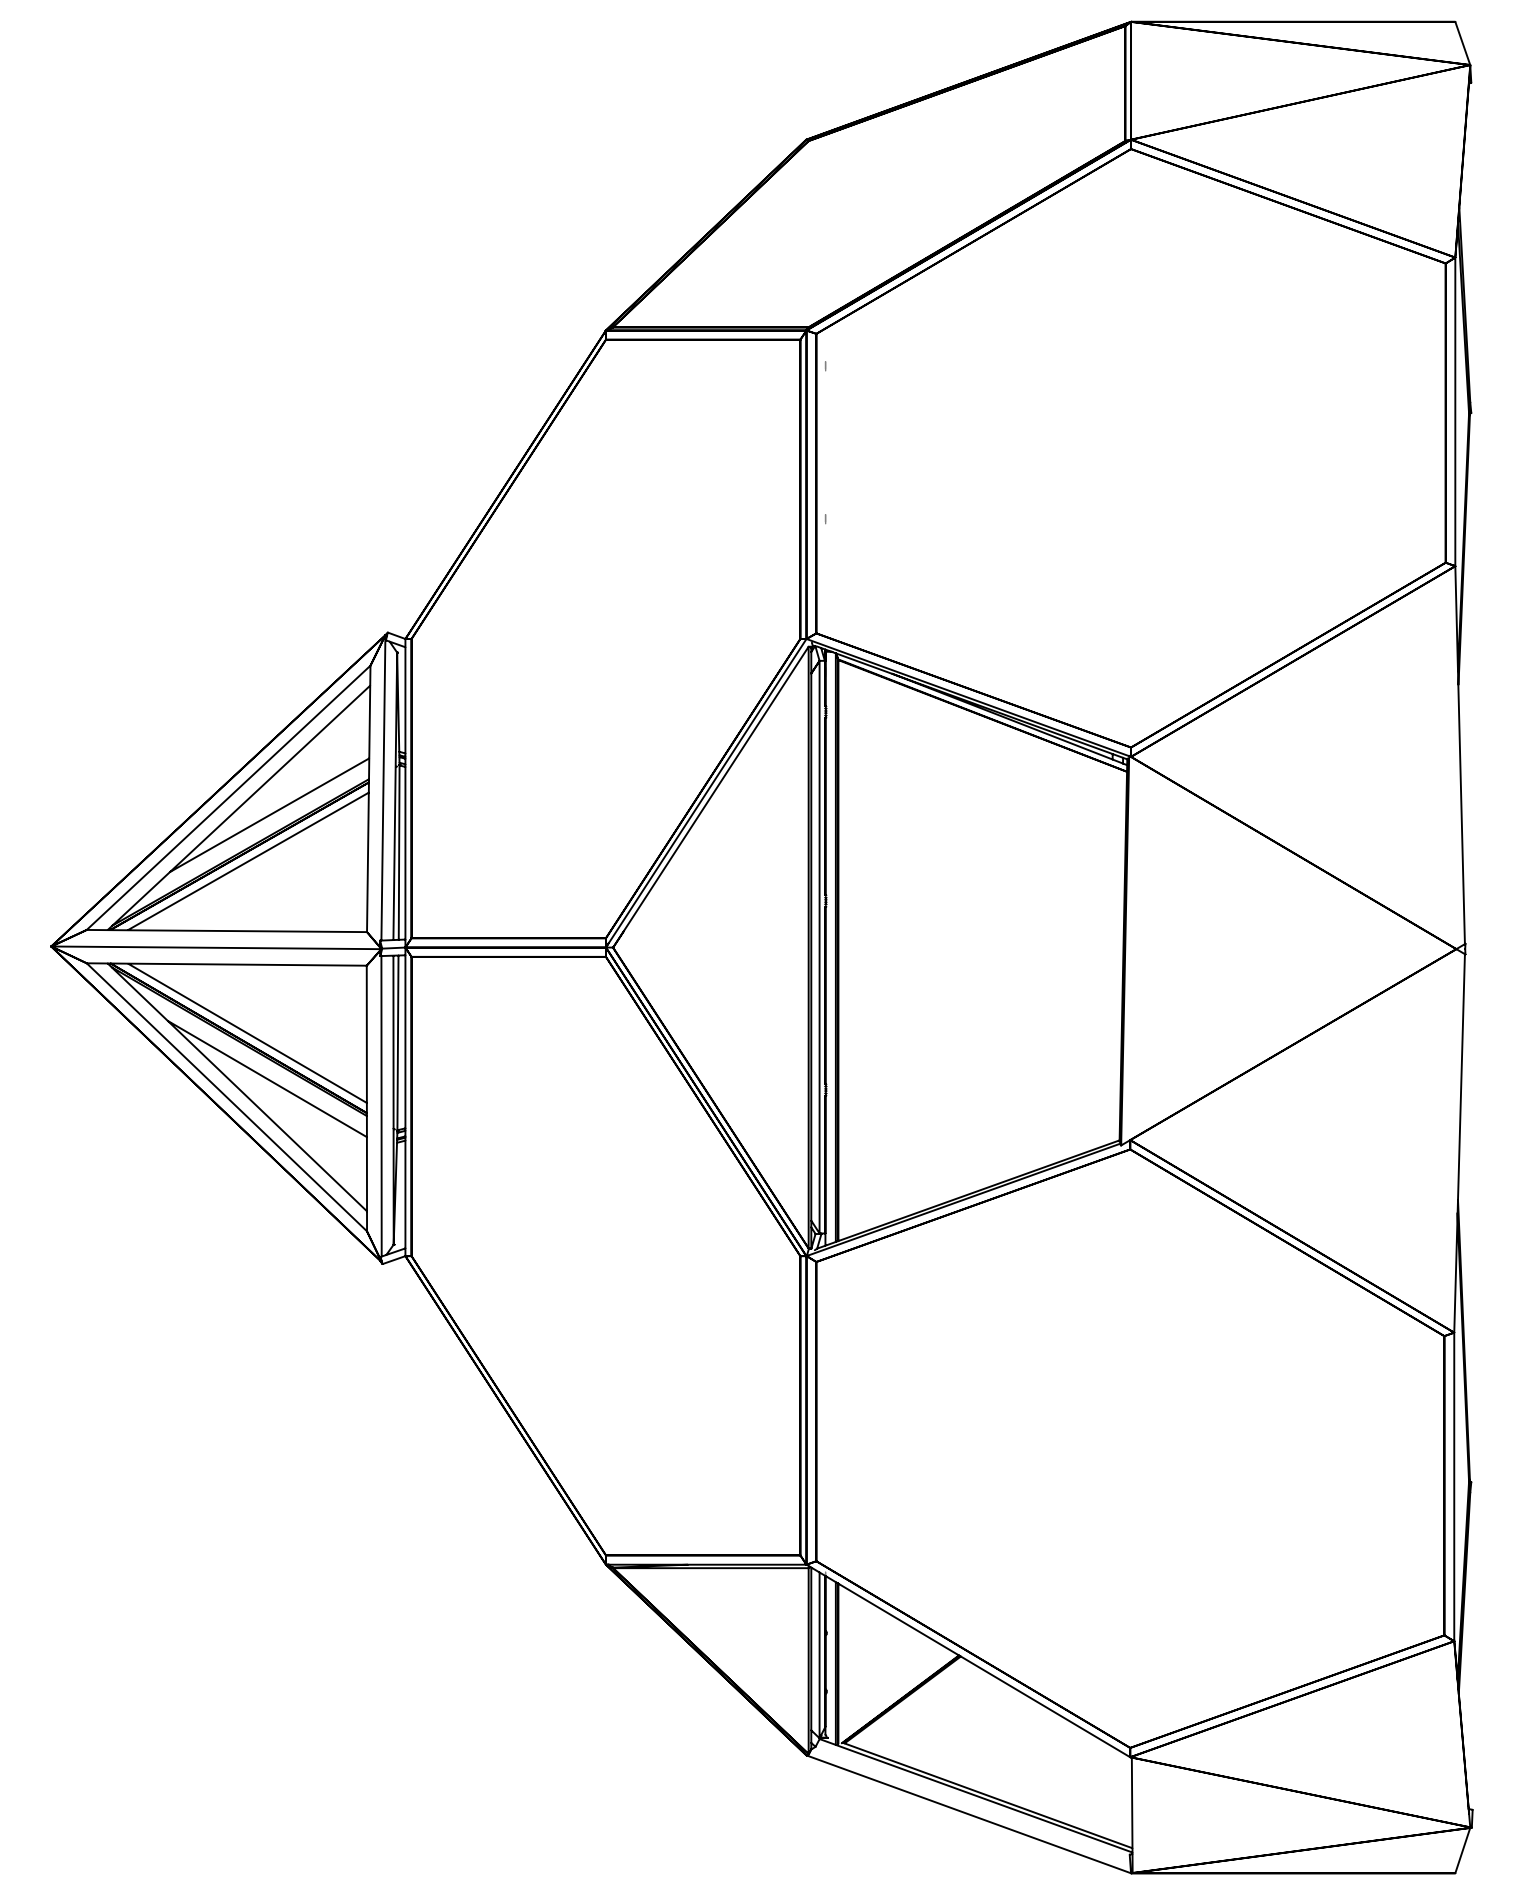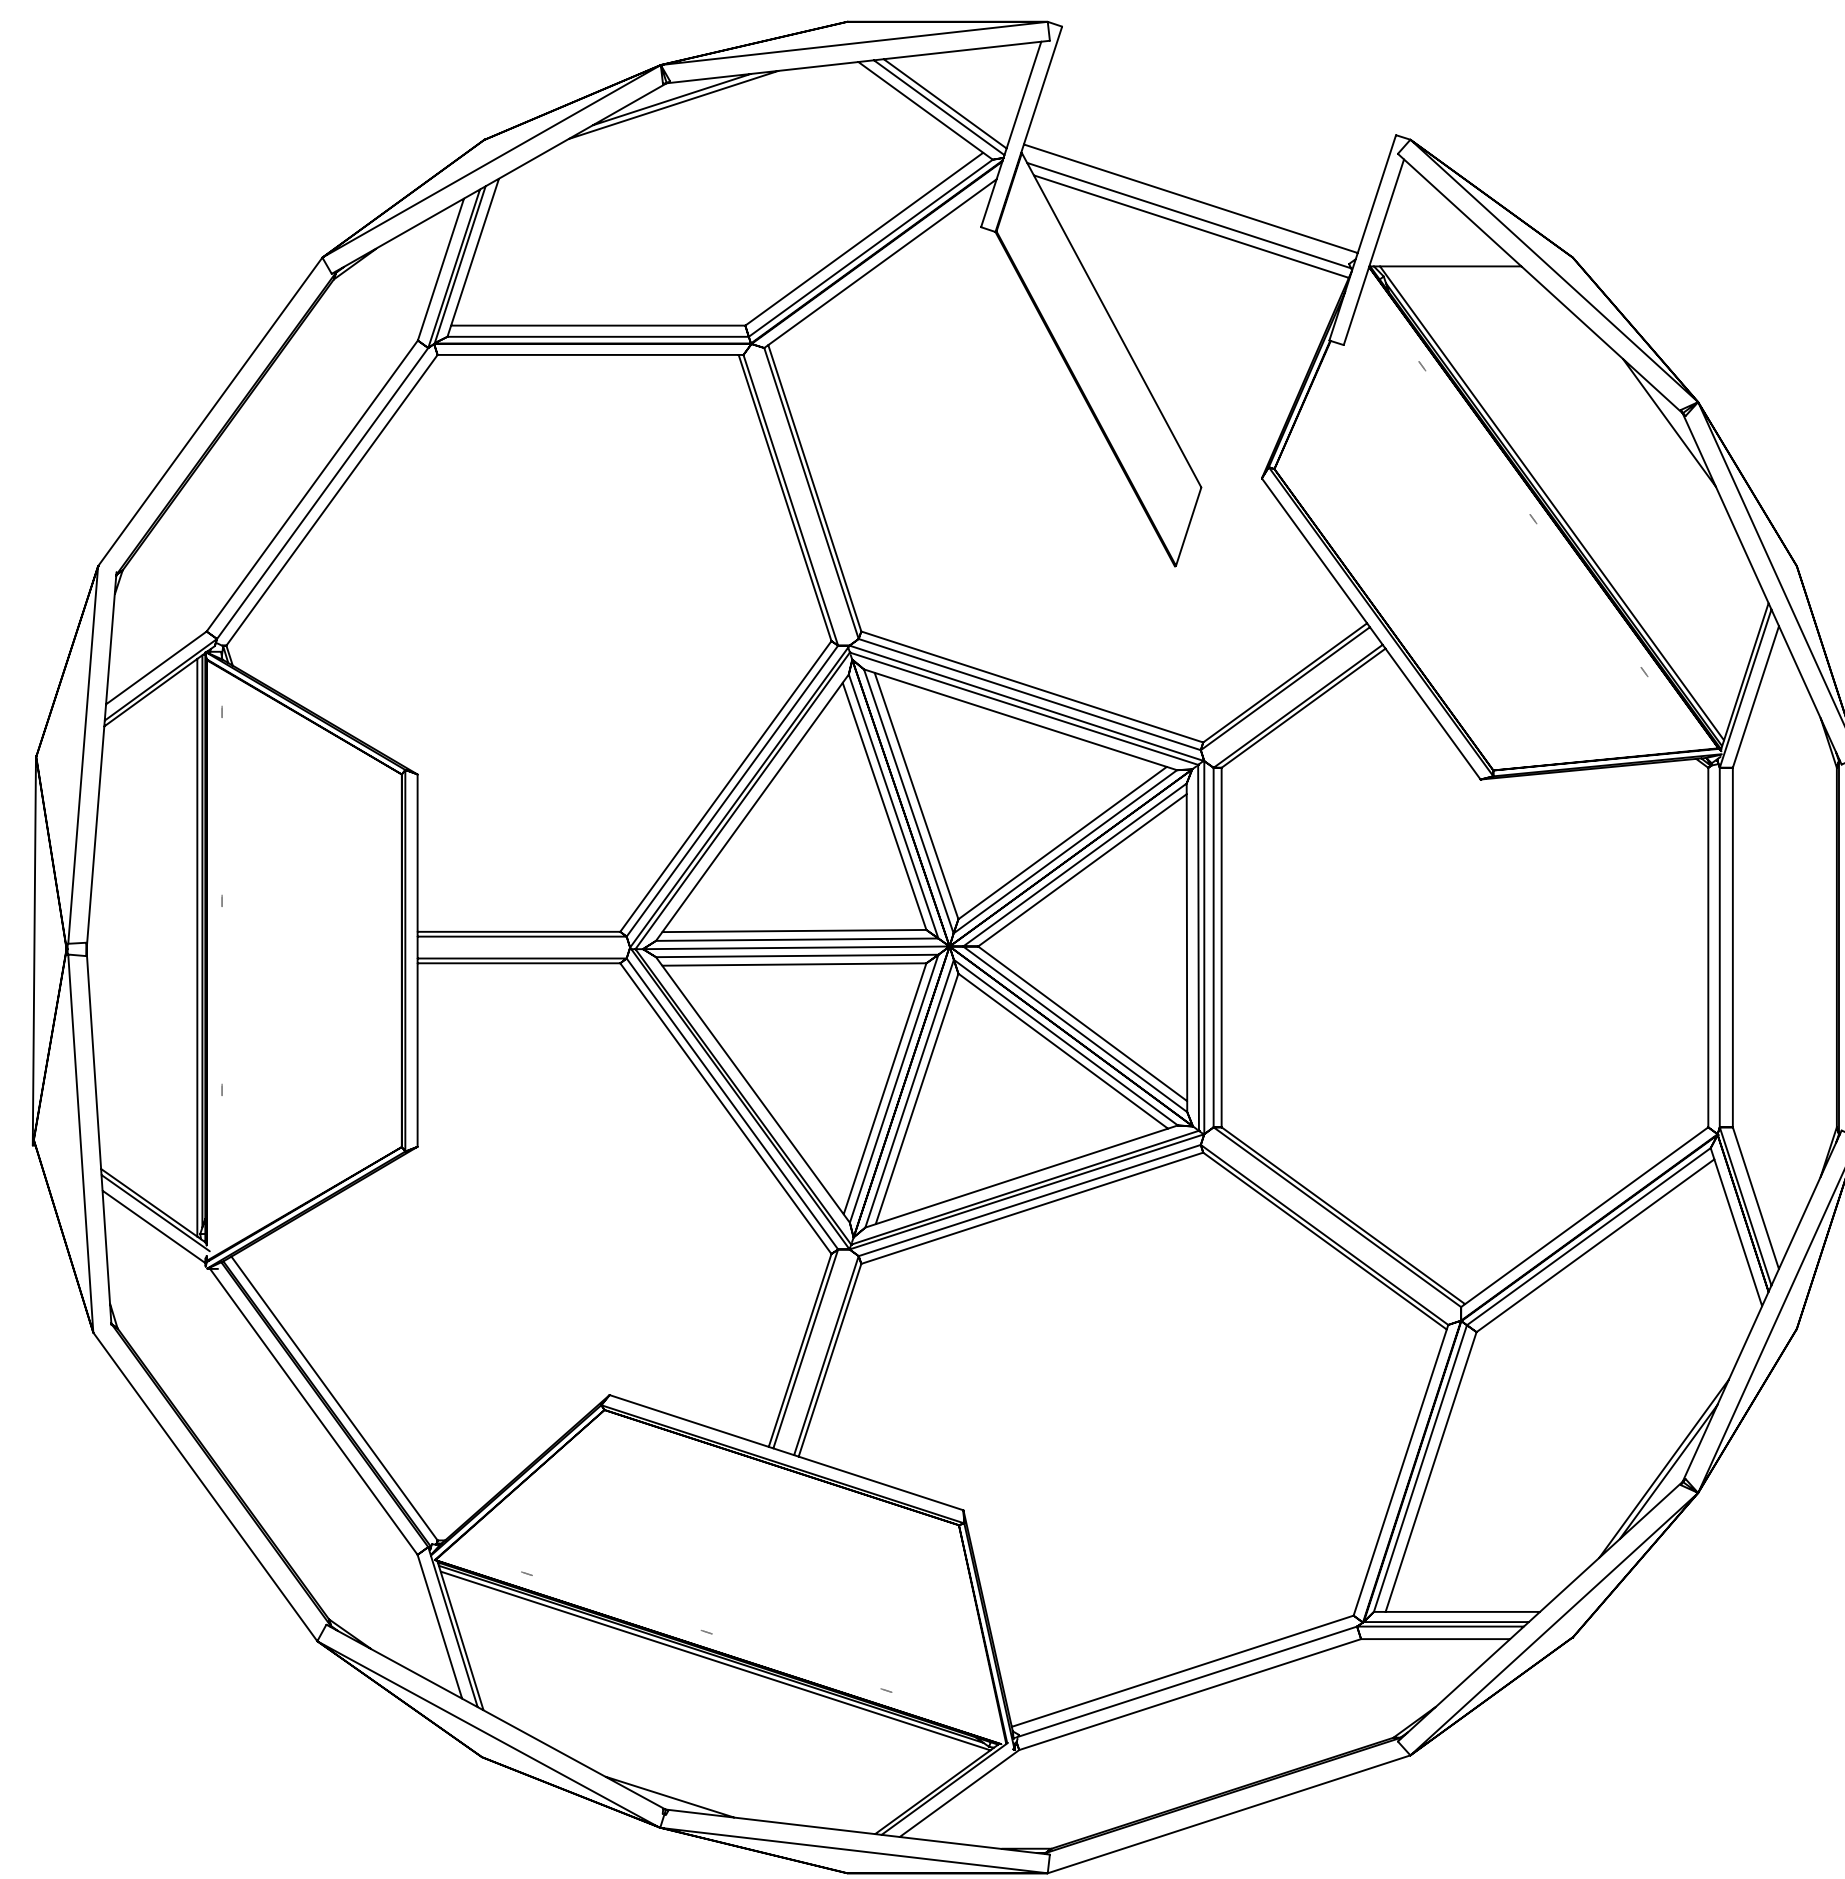
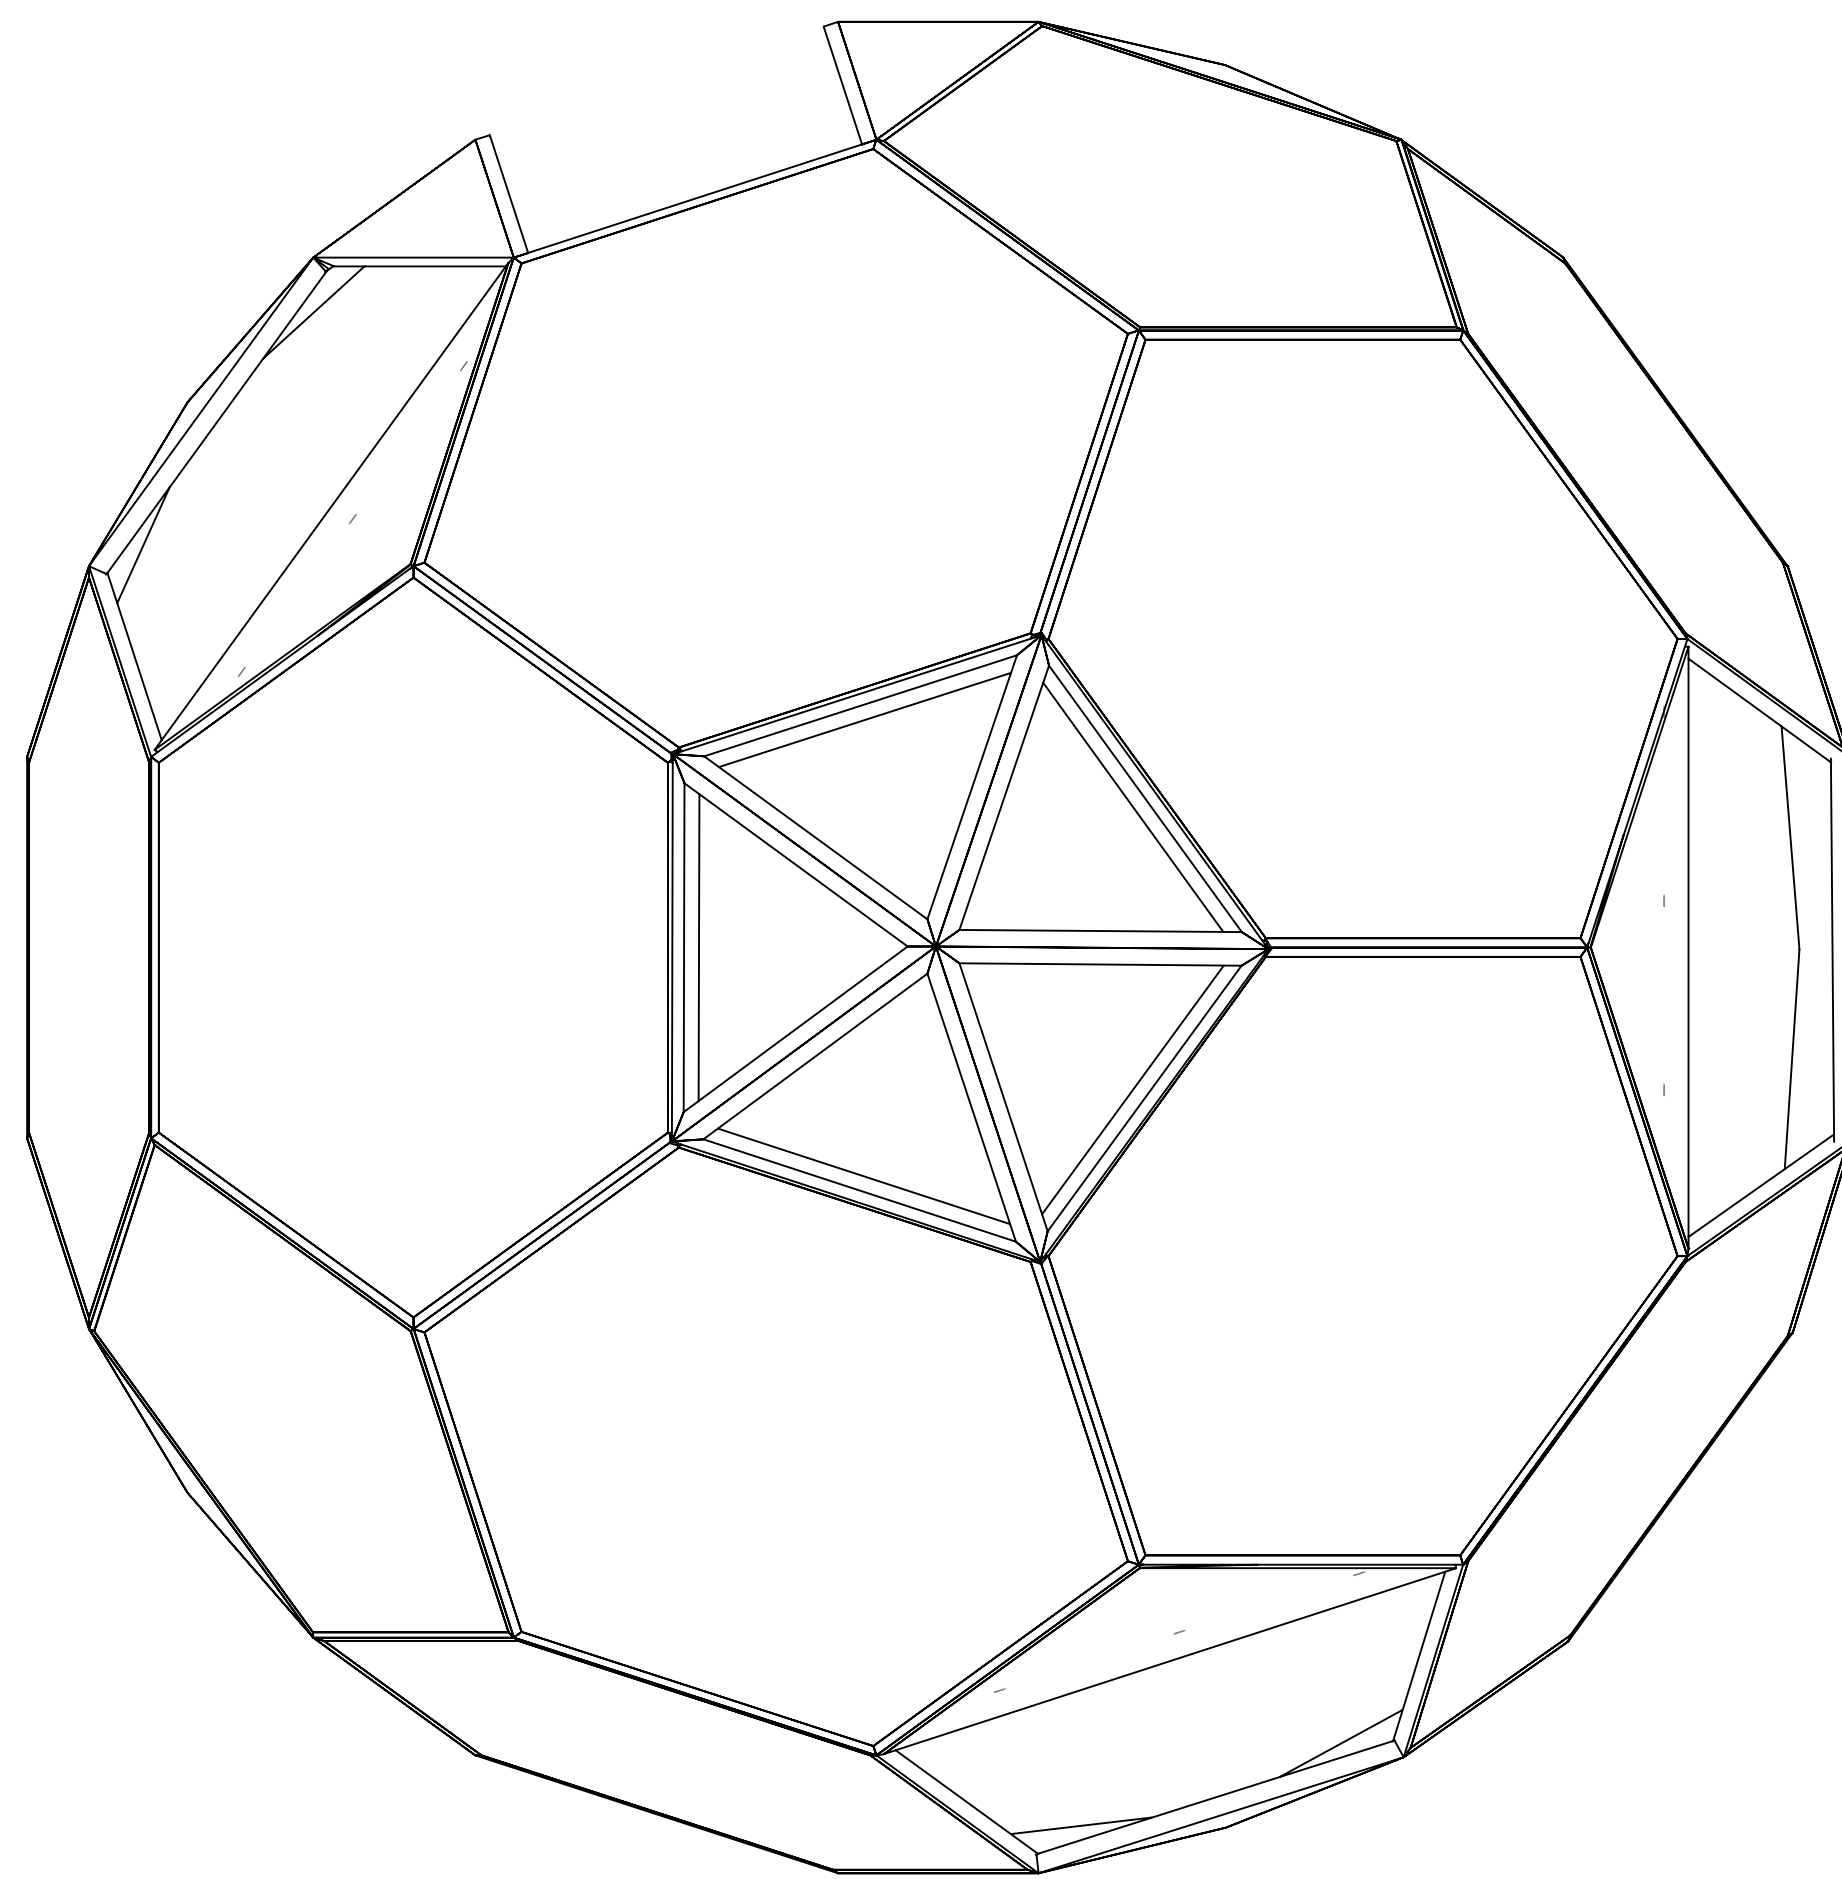
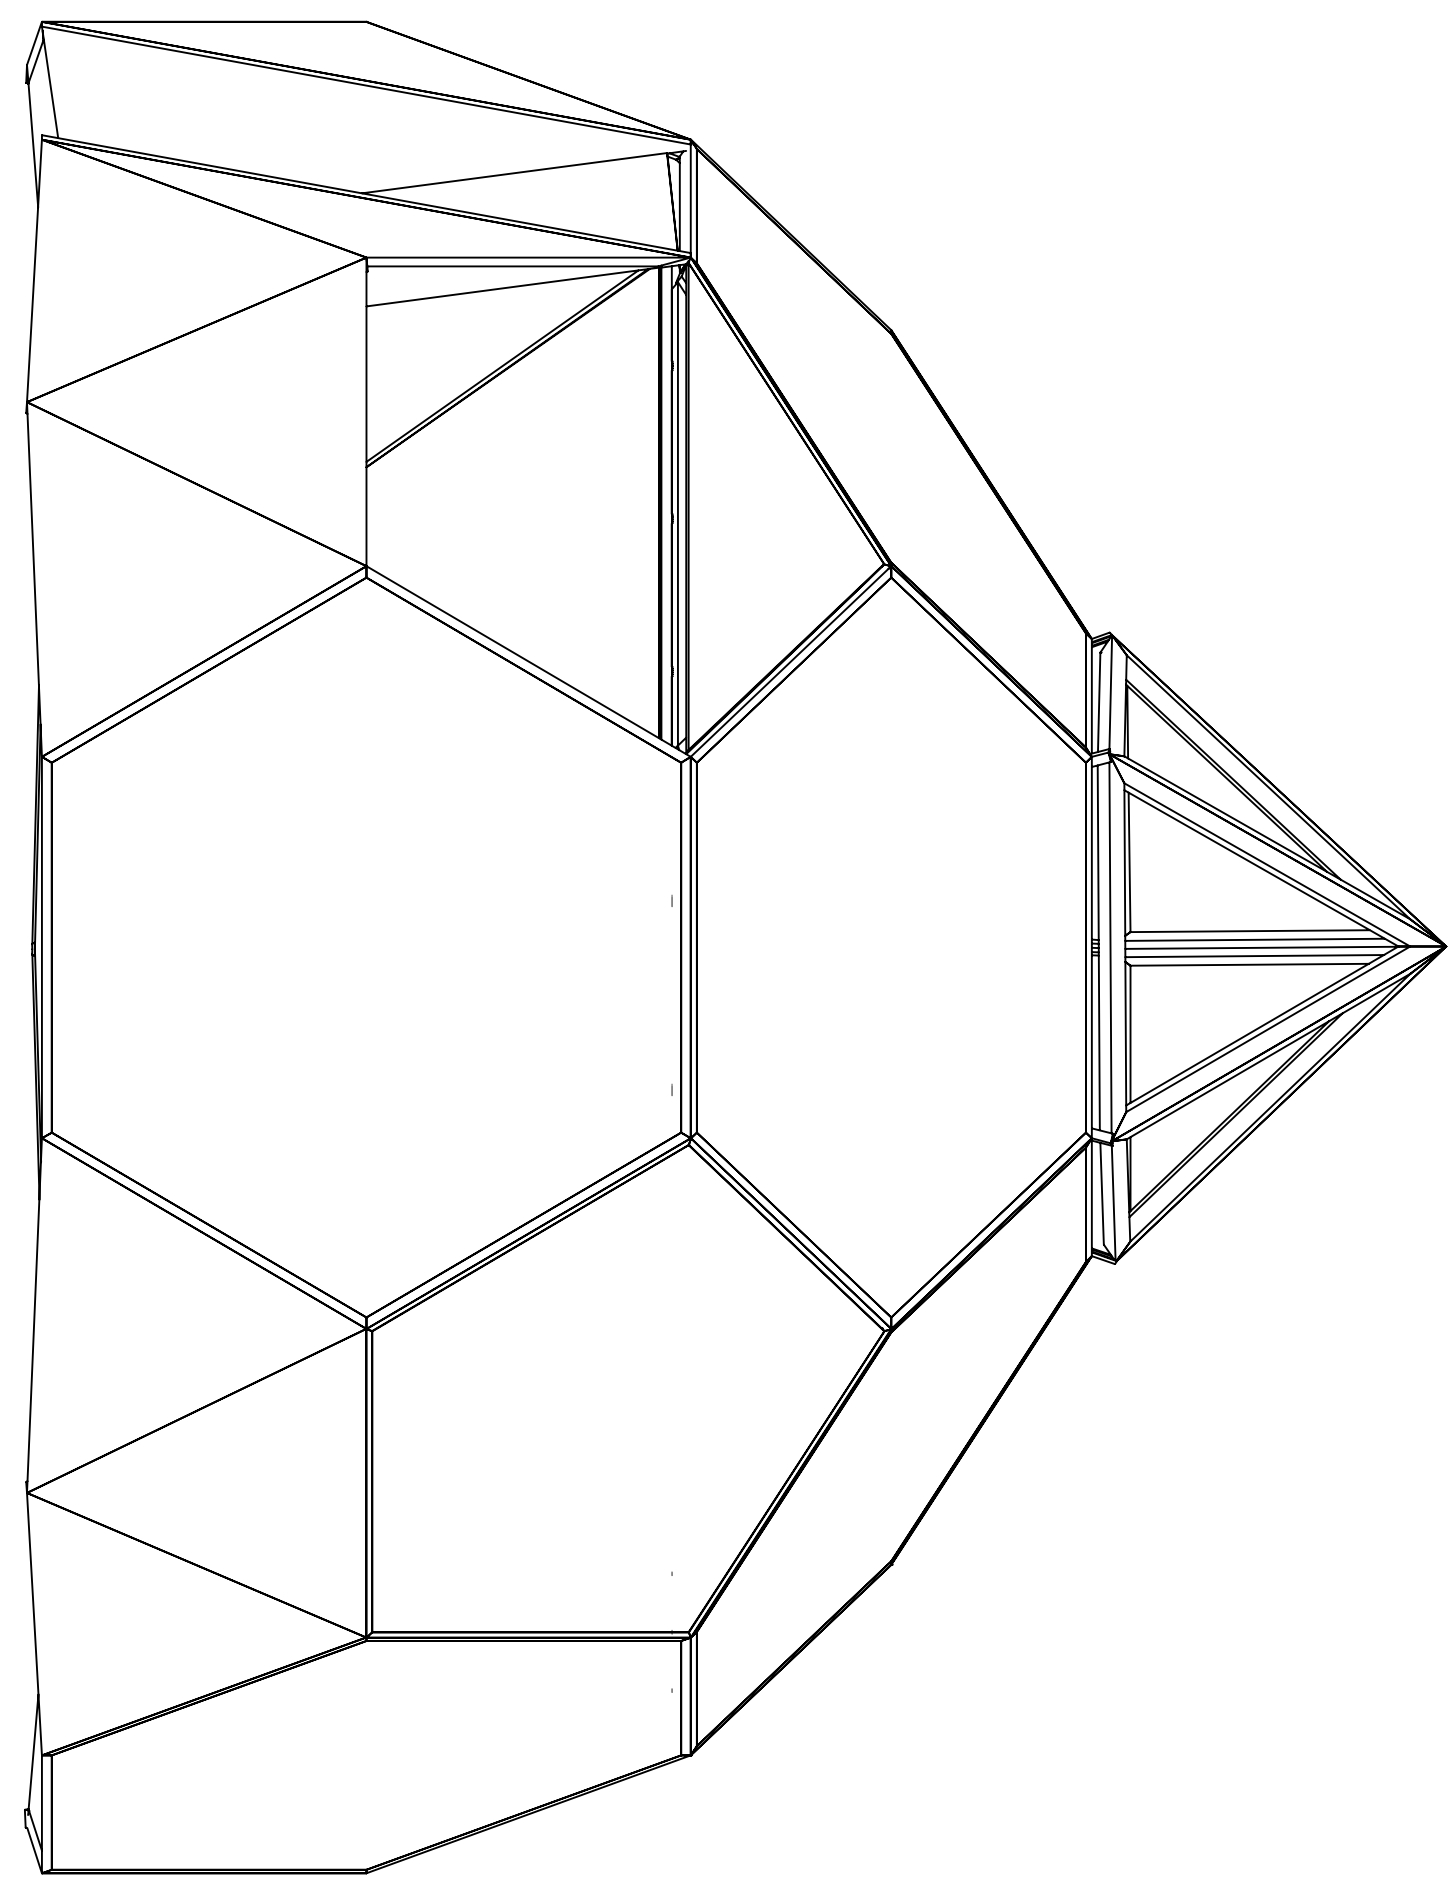
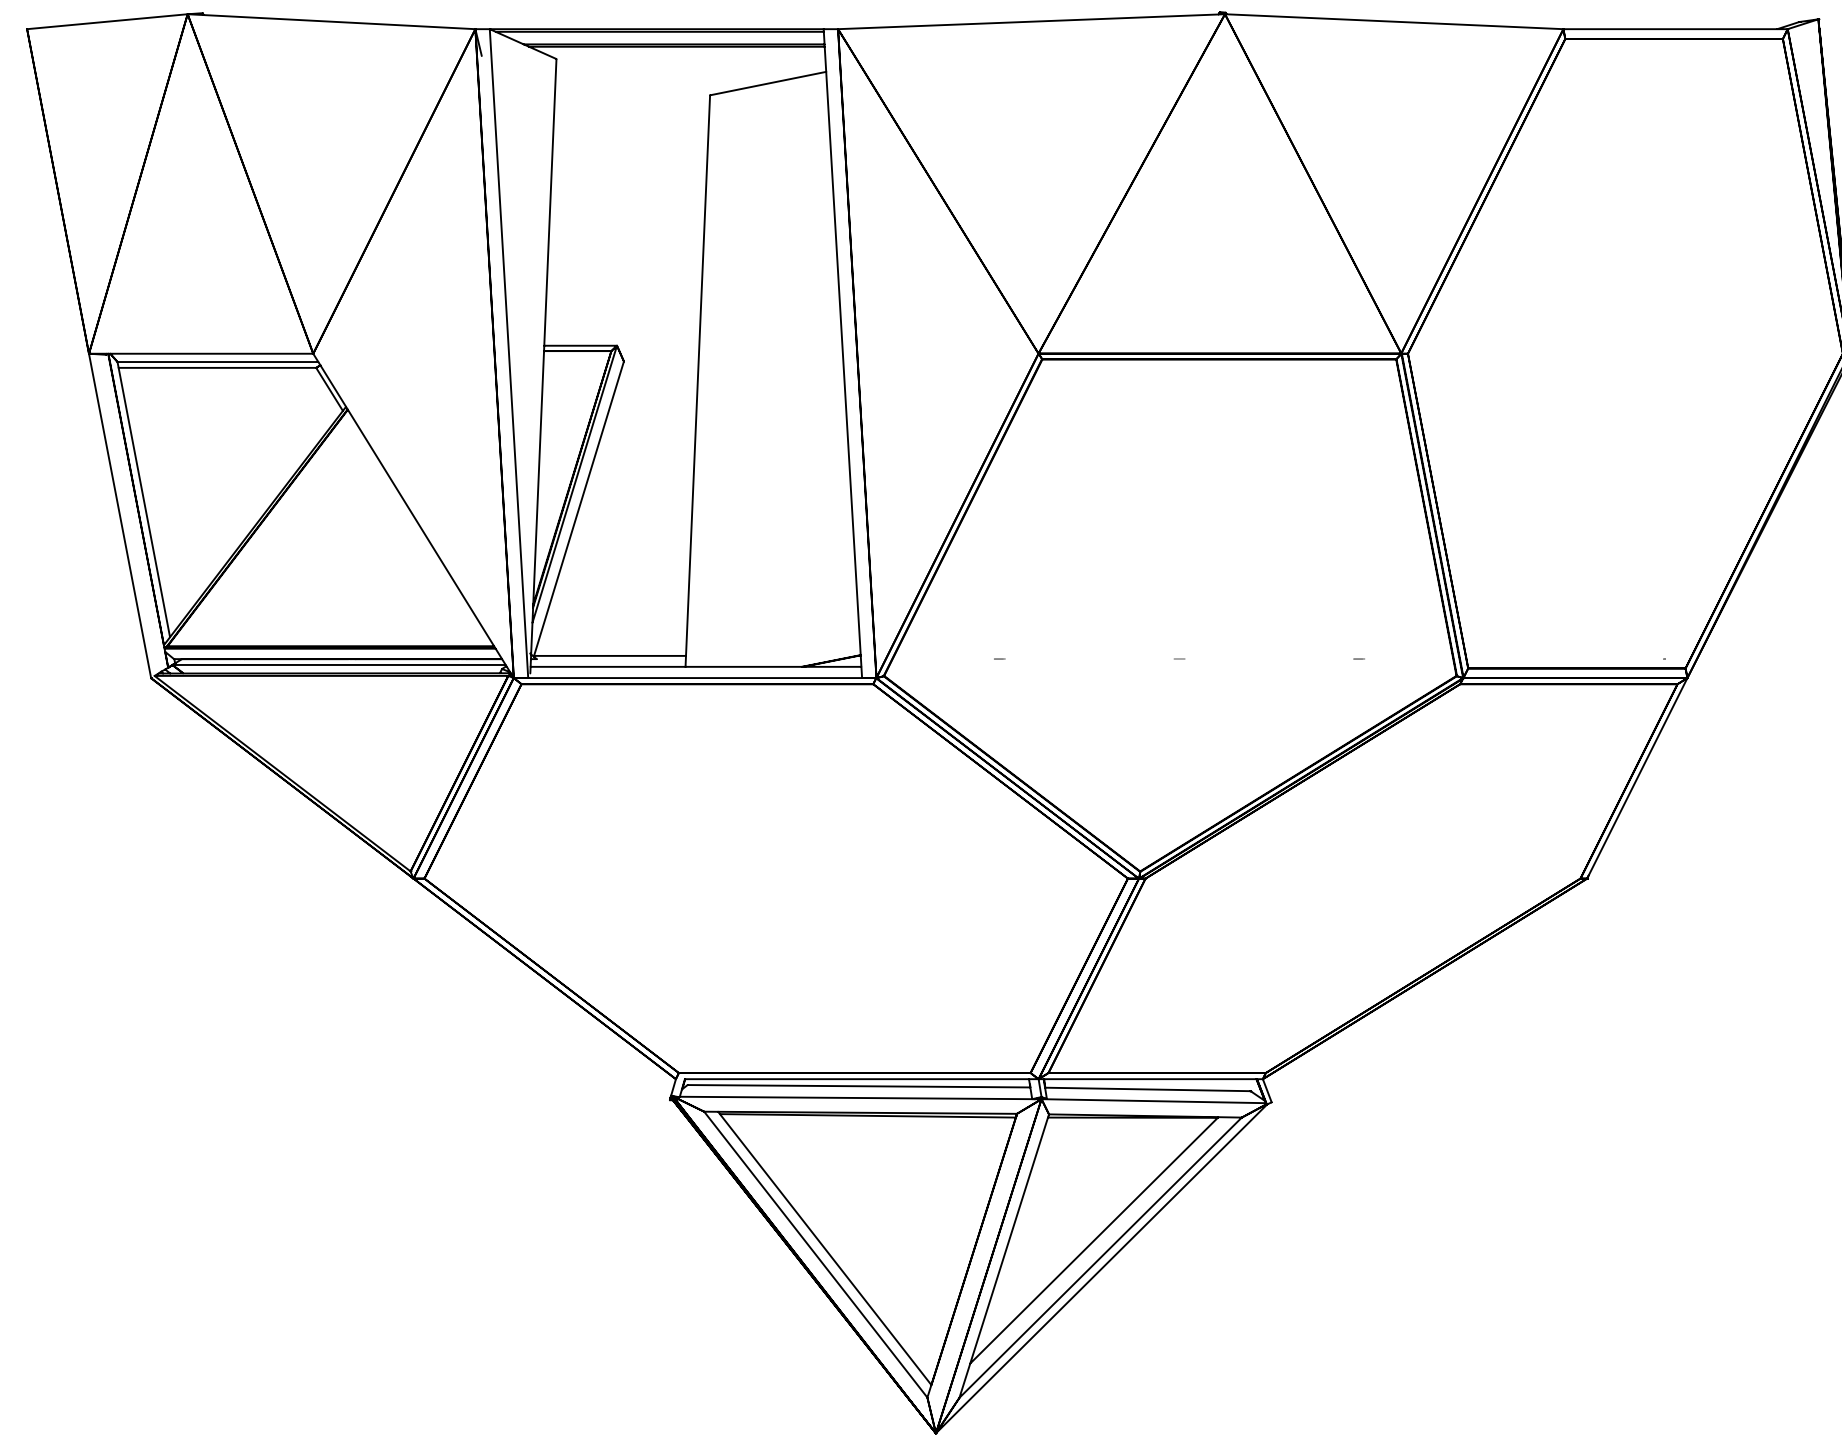


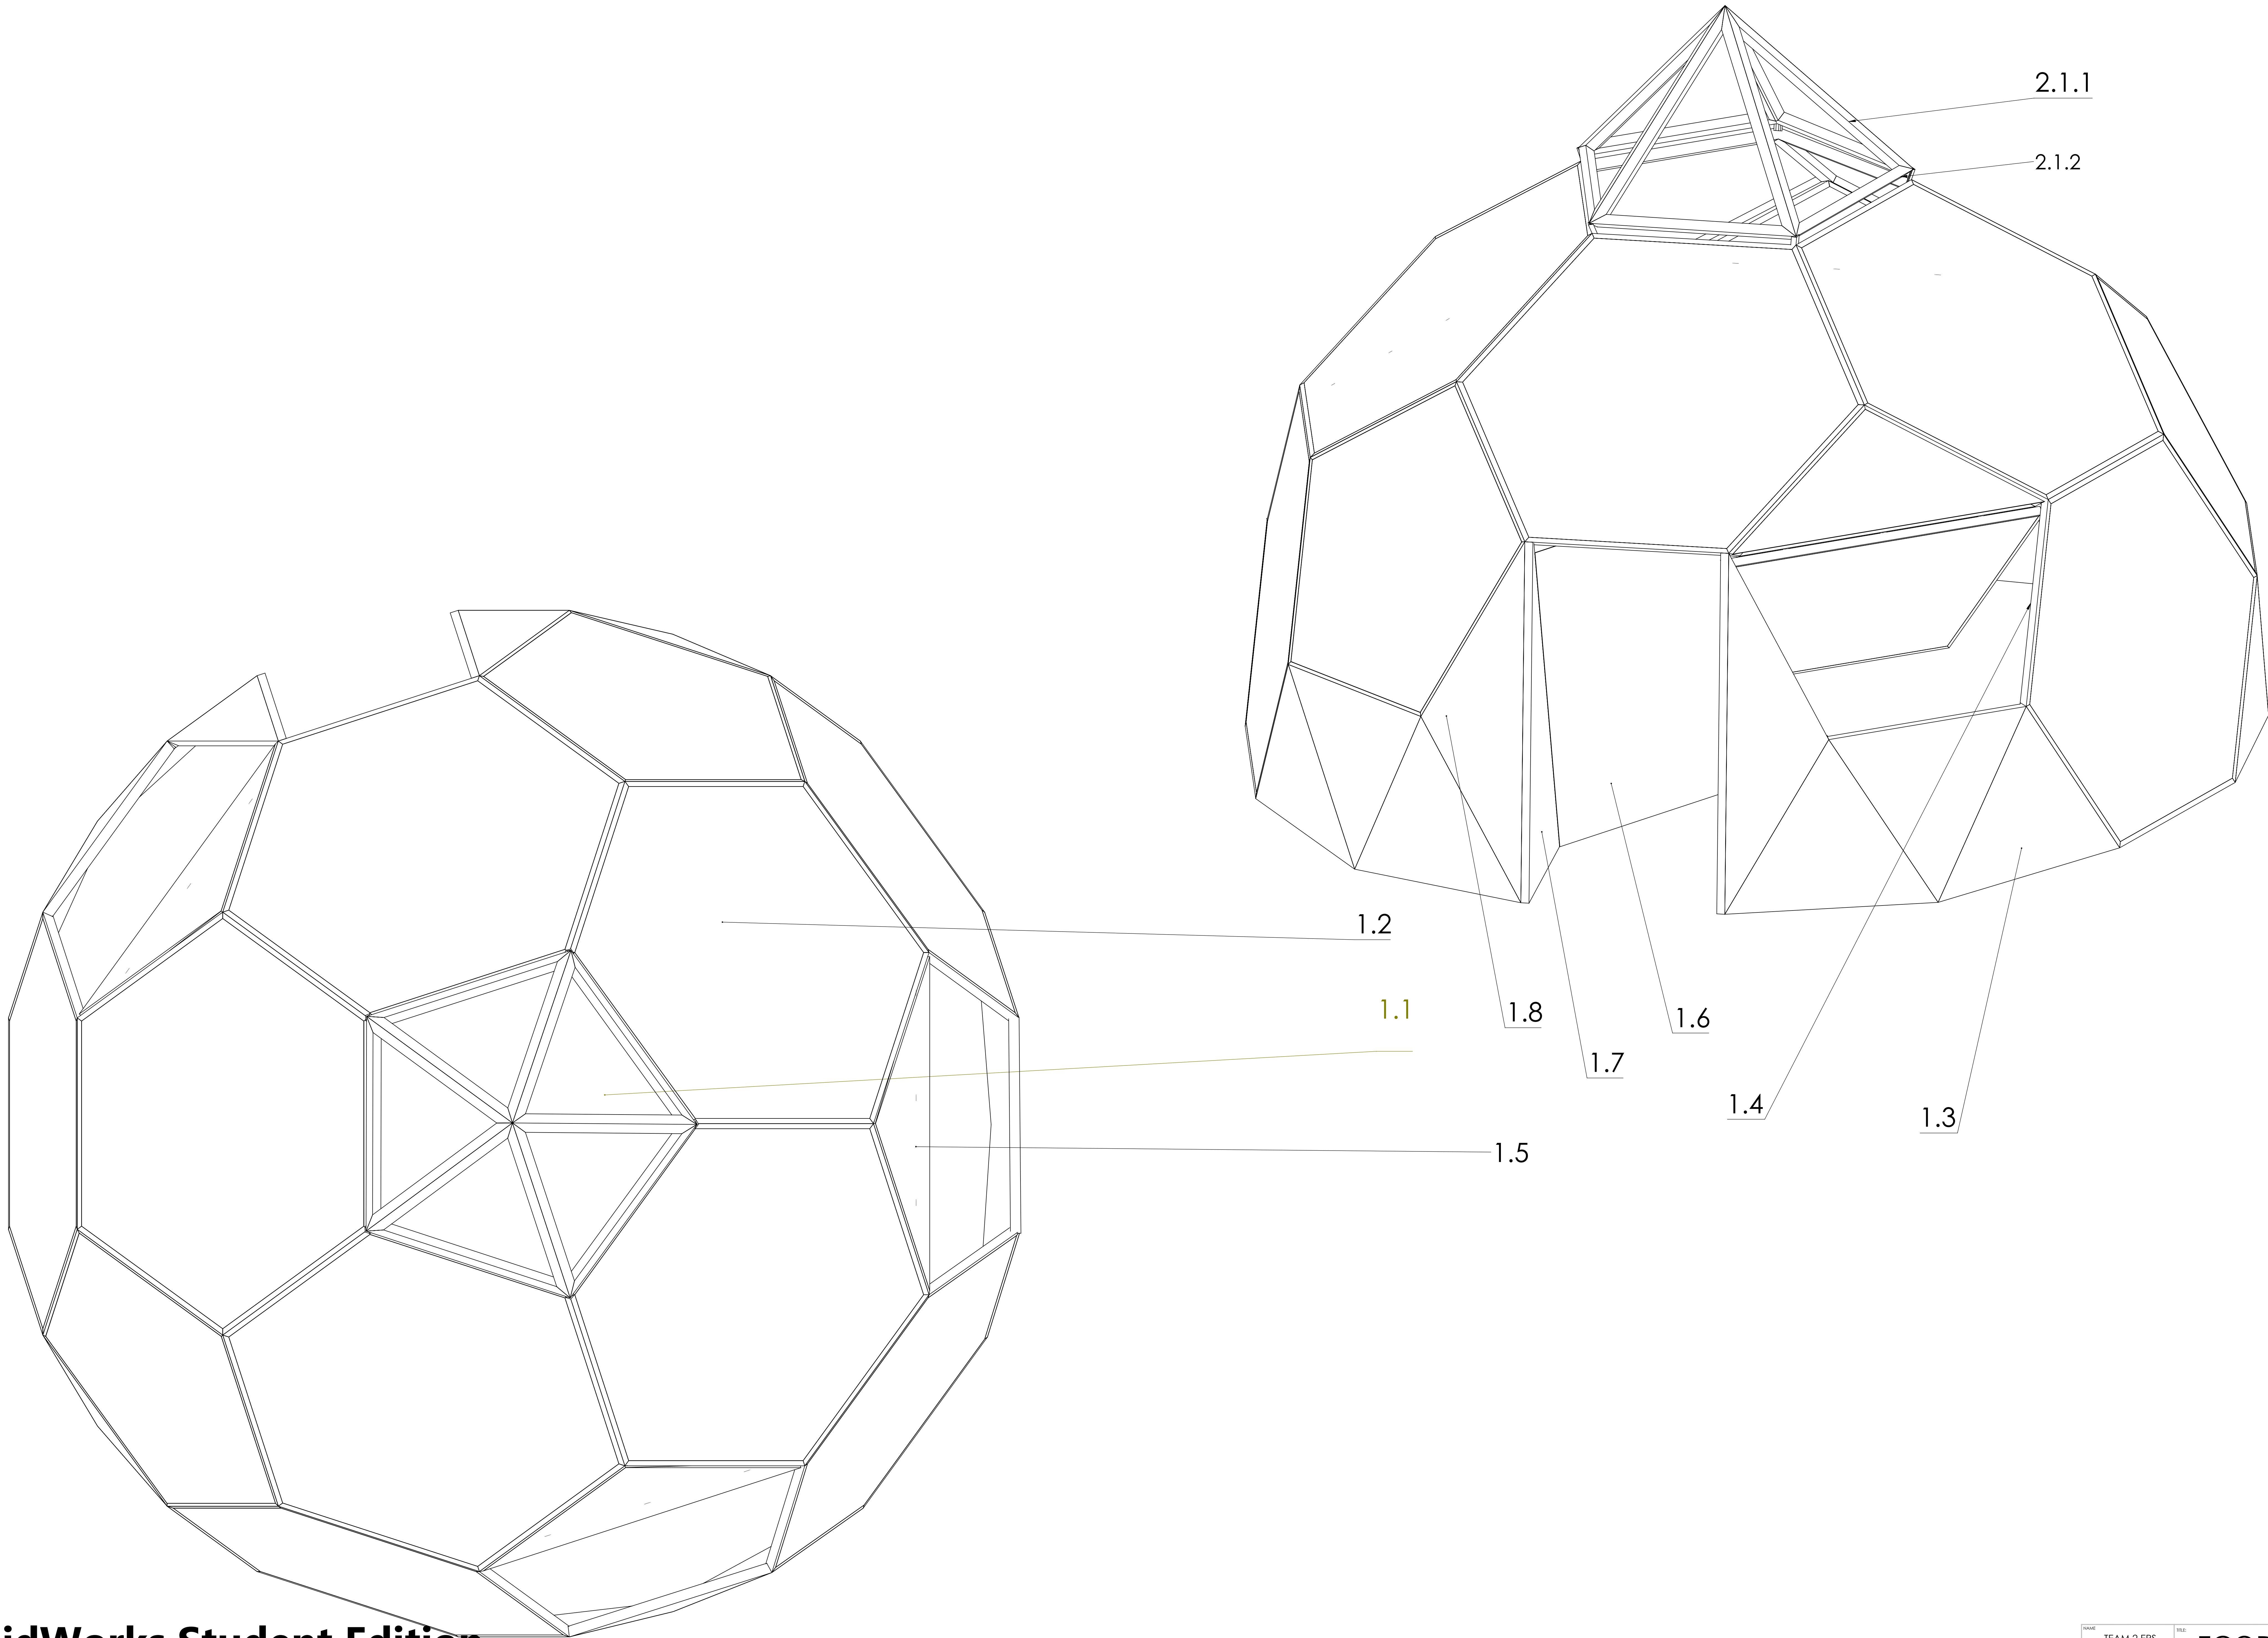

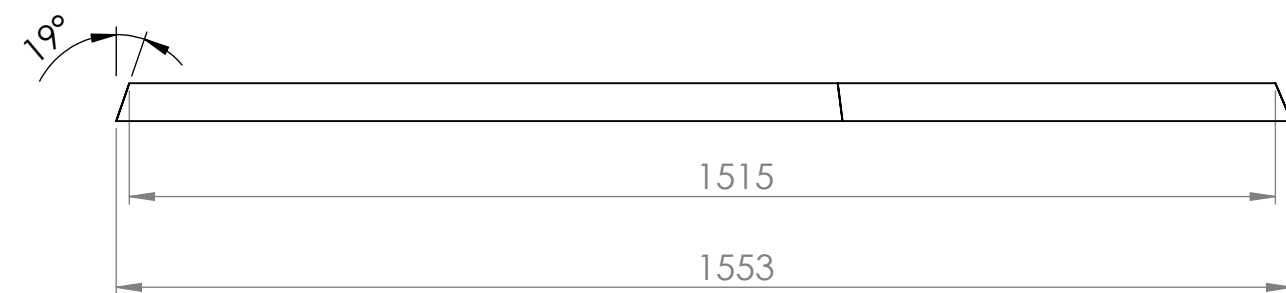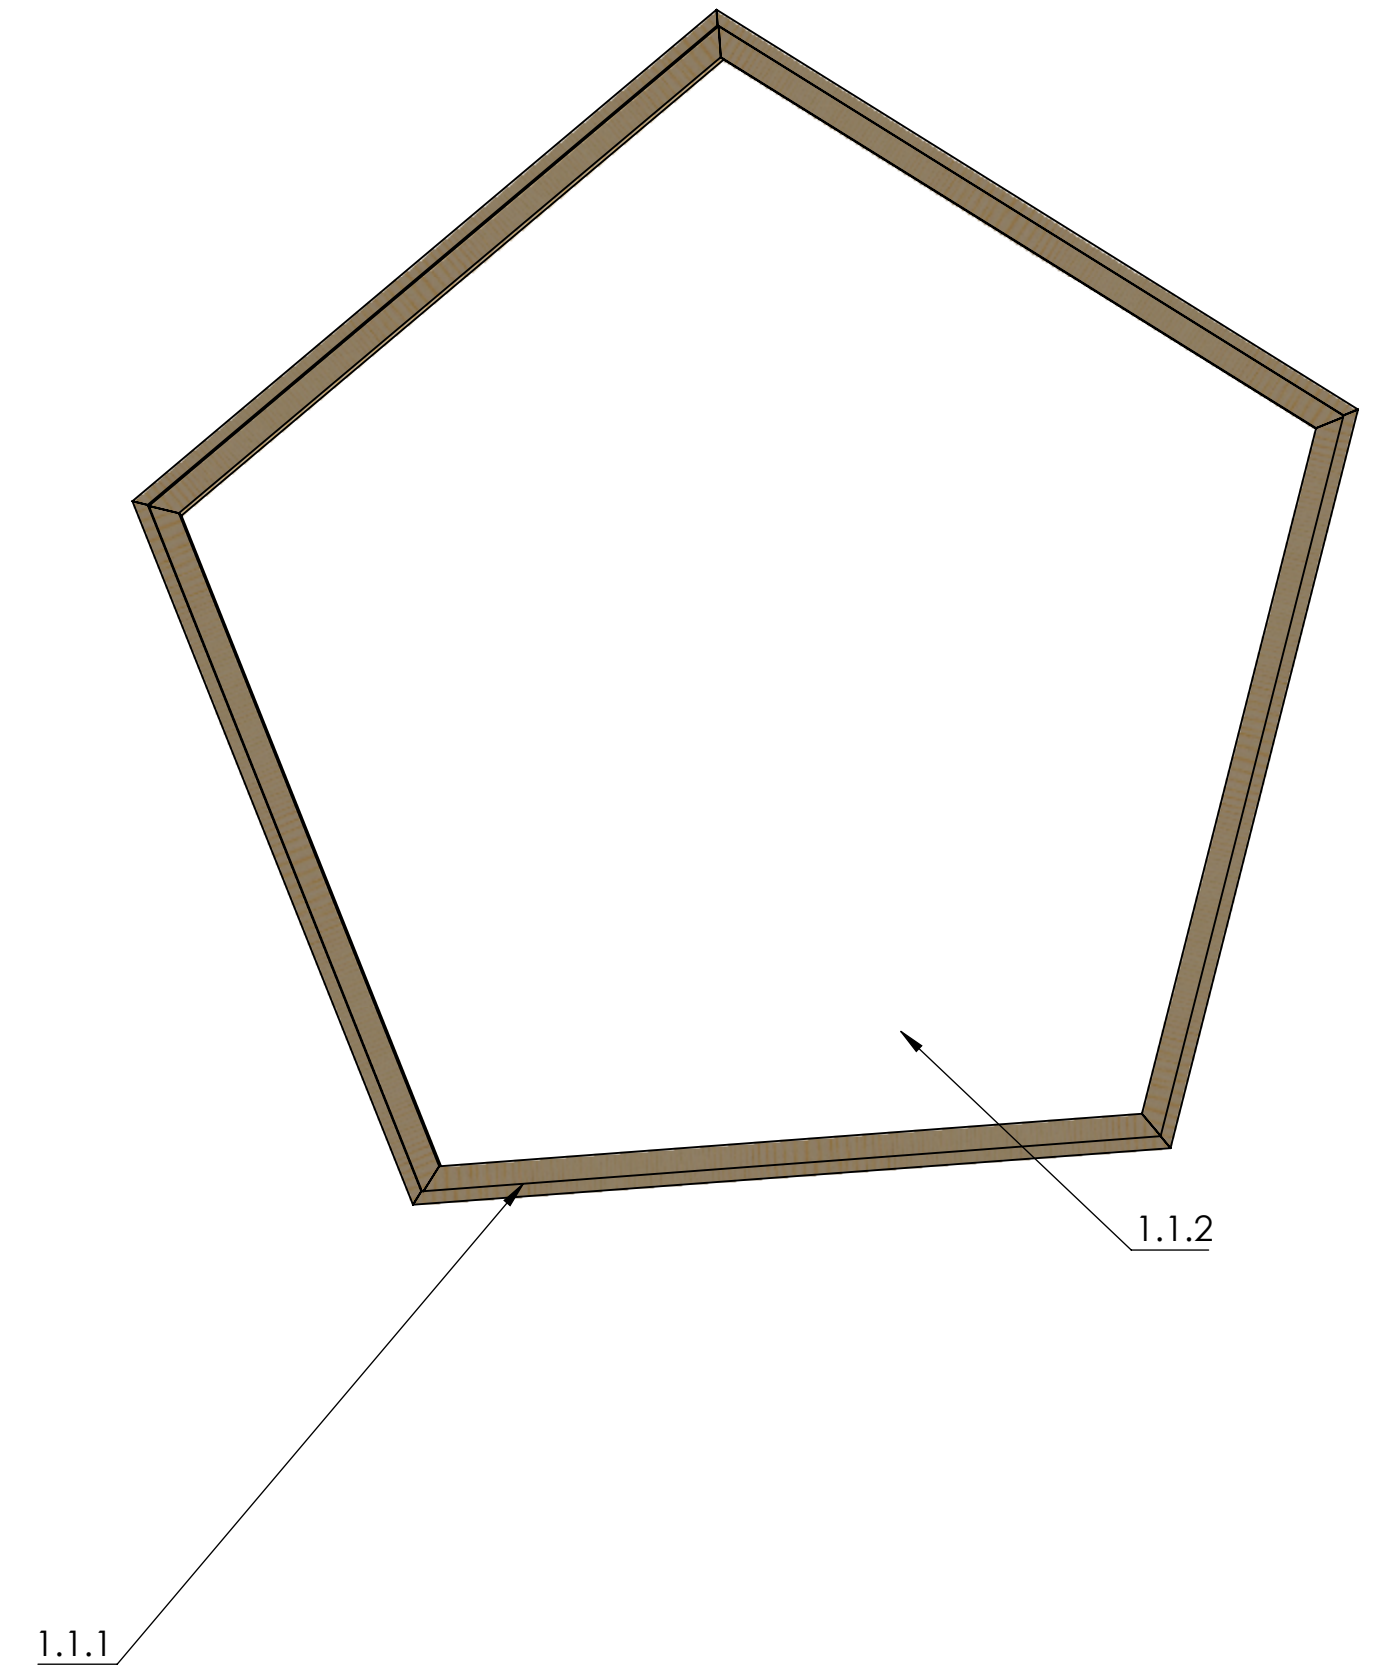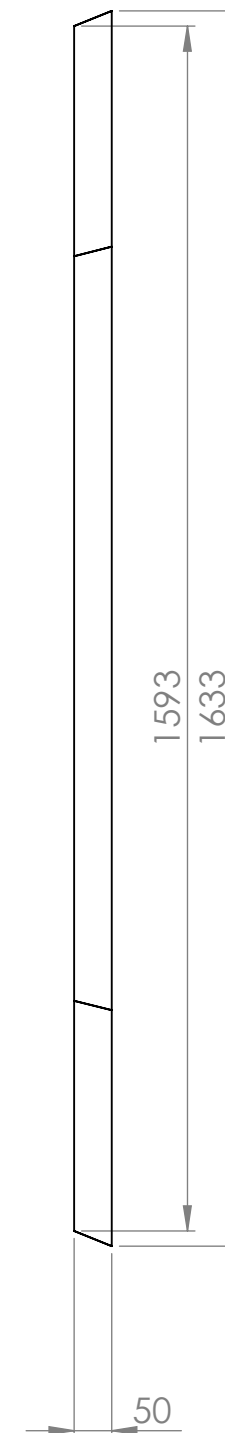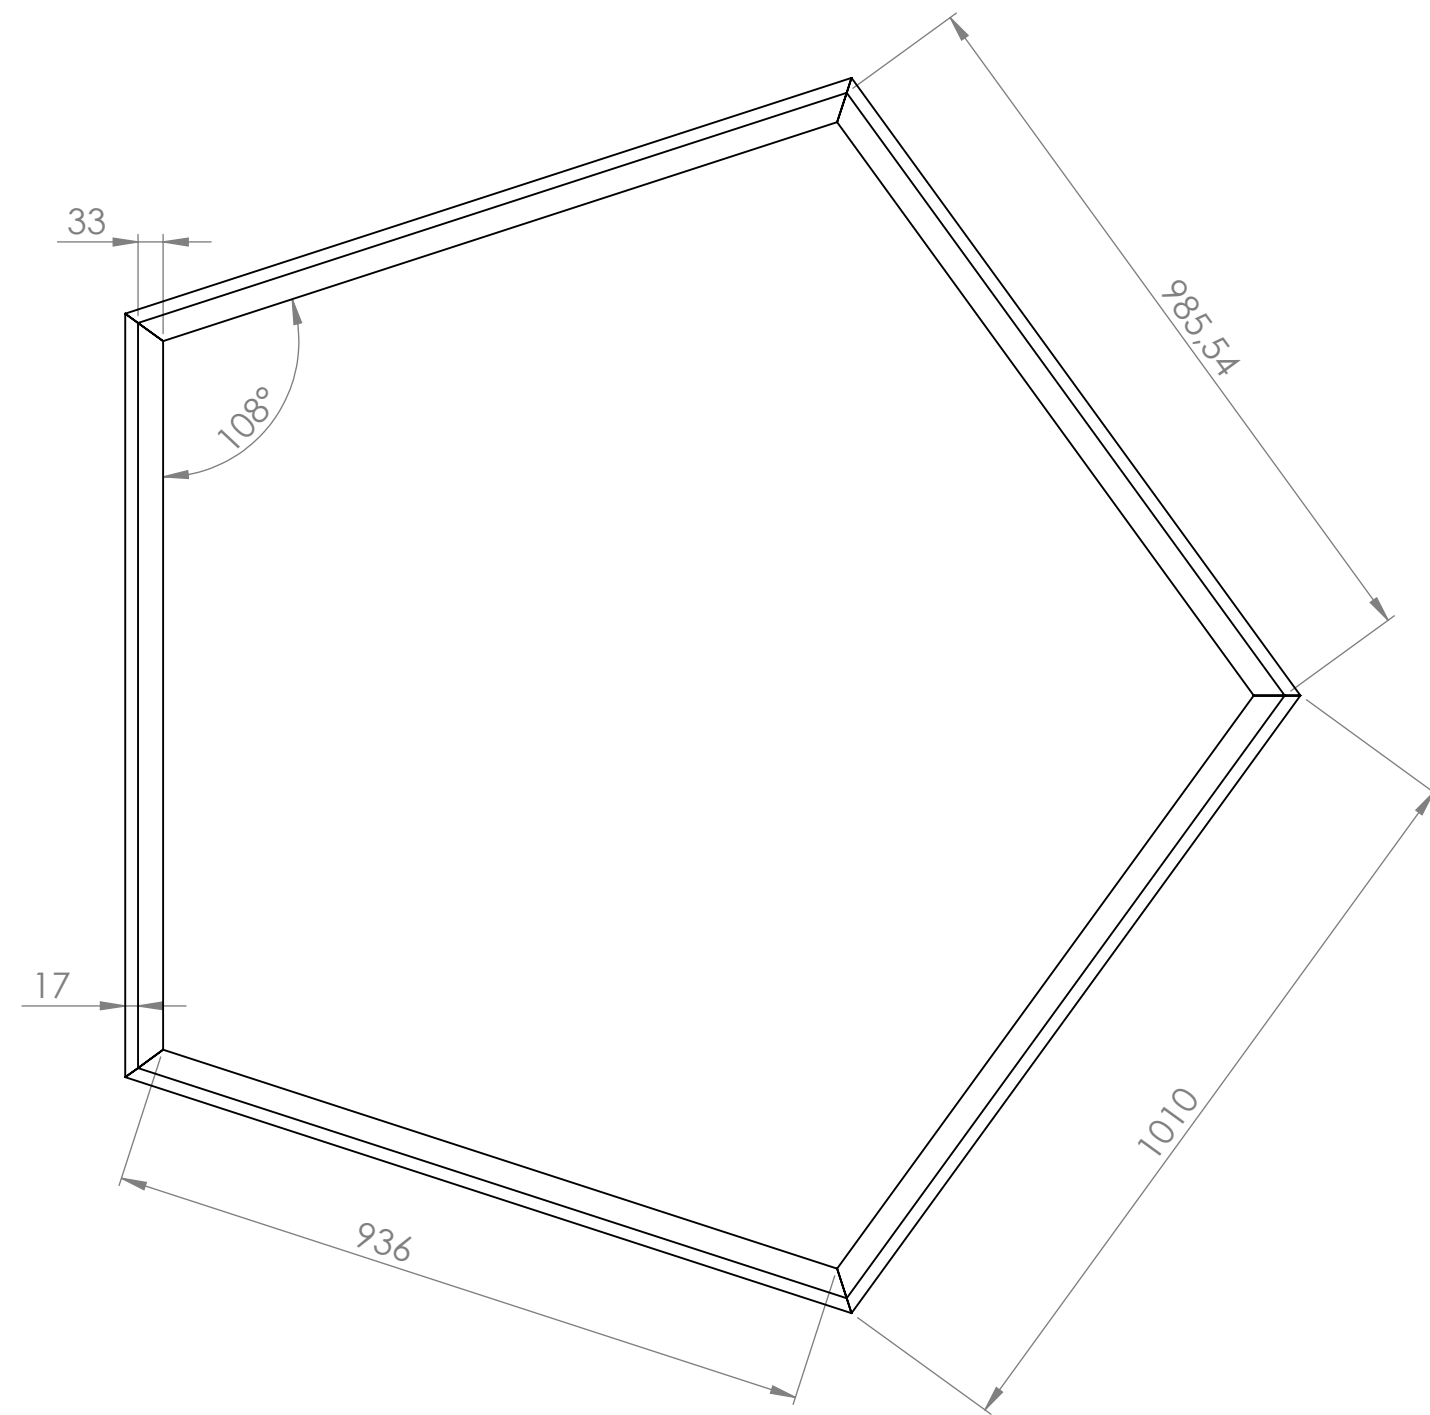



**SolidWorks Student Edition.
For Academic Use Only.**

NAME: TEAM 2 EPS	TITLE: ECODOME		
INSTITUTION: ISEP			
MATERIAL: Scots pine&PC	DWG NO. Pentagon full assembly	code 1.1	A2
No. pieces: 4	SCALE:1:10	SHEET 4 OF 12	DATE 06.06.15

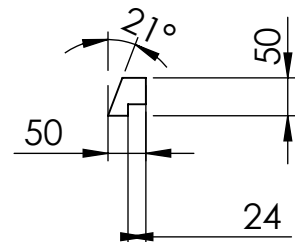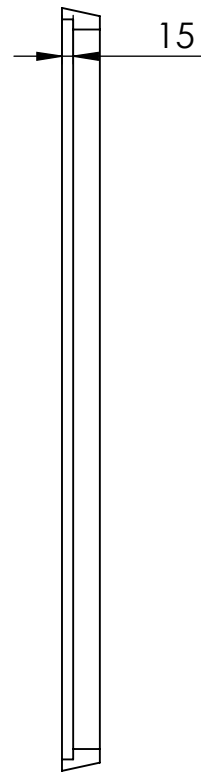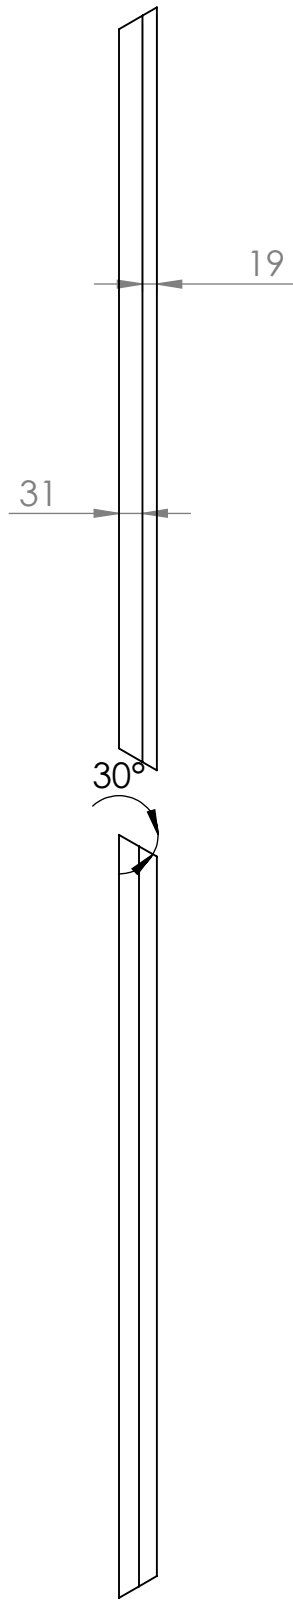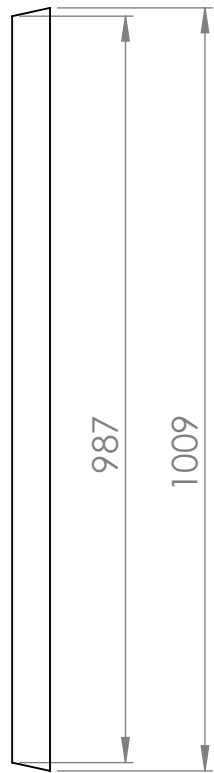



**SolidWorks Student Edition.
For Academic Use Only.**

NAME: TEAM 2 EPS	TITLE: ECODOME		
INSTITUTION: ISEP	06.06.15		
MATERIAL: Scots pine	DWG NO. Pentagon strut	code 1.1.1	A3
no. pieces: 15	SCALE:1:10	SHEET 5 OF 27	DATE 06.06.15

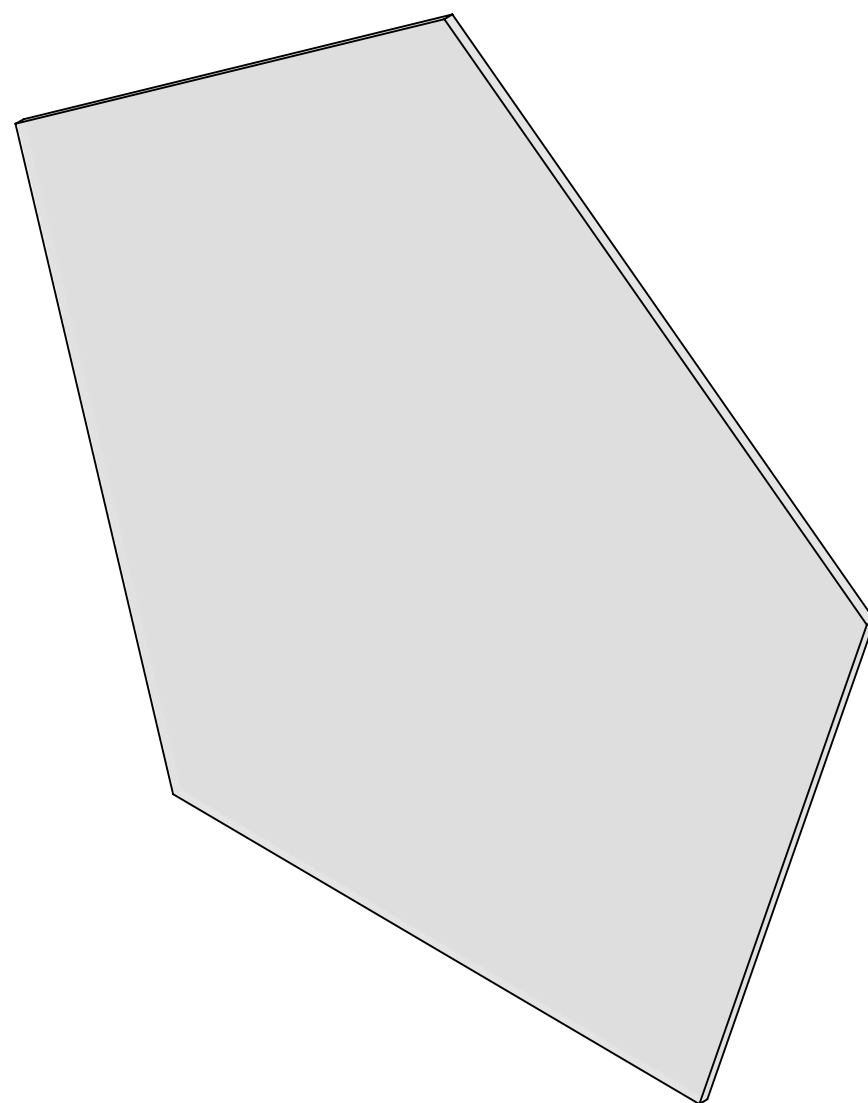
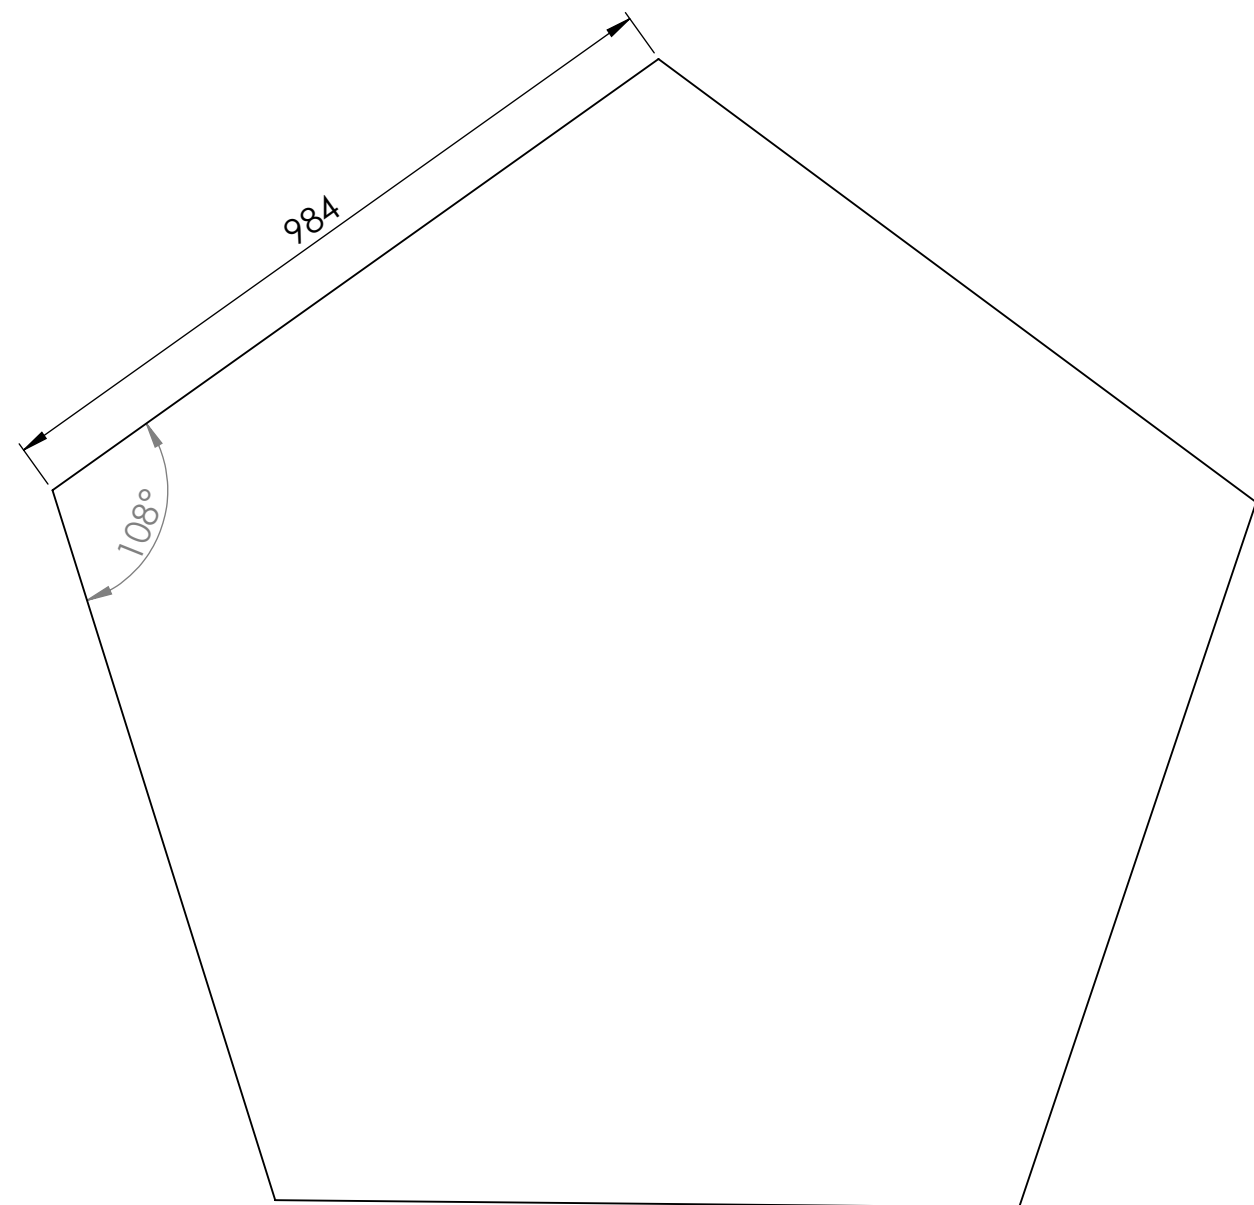


**SolidWorks Student Edition.
For Academic Use Only.**

NAME: TEAM 2 EPS		TITLE: ECODOME		
INSTITUTION: ISEP				
MATERIAL: PC	DWG NO: Pentagon window		code 1.1.2	A2
no. pieces: 6	SCALE:1:10		SHEET 6 OF 27	DATE 06.06.15

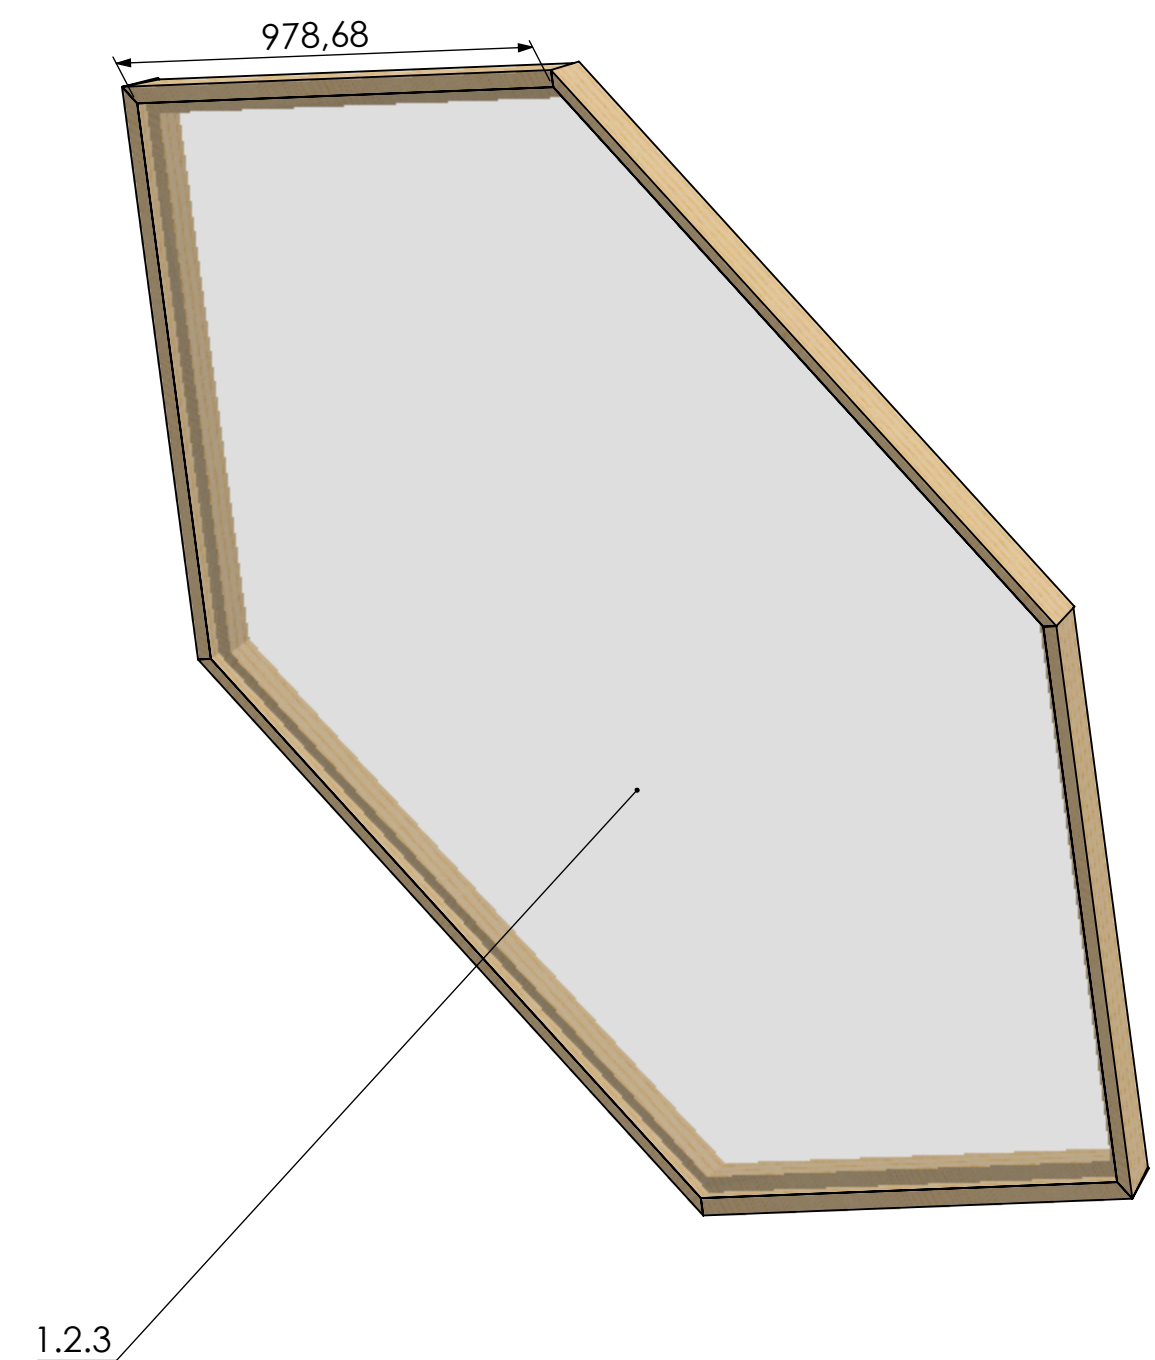
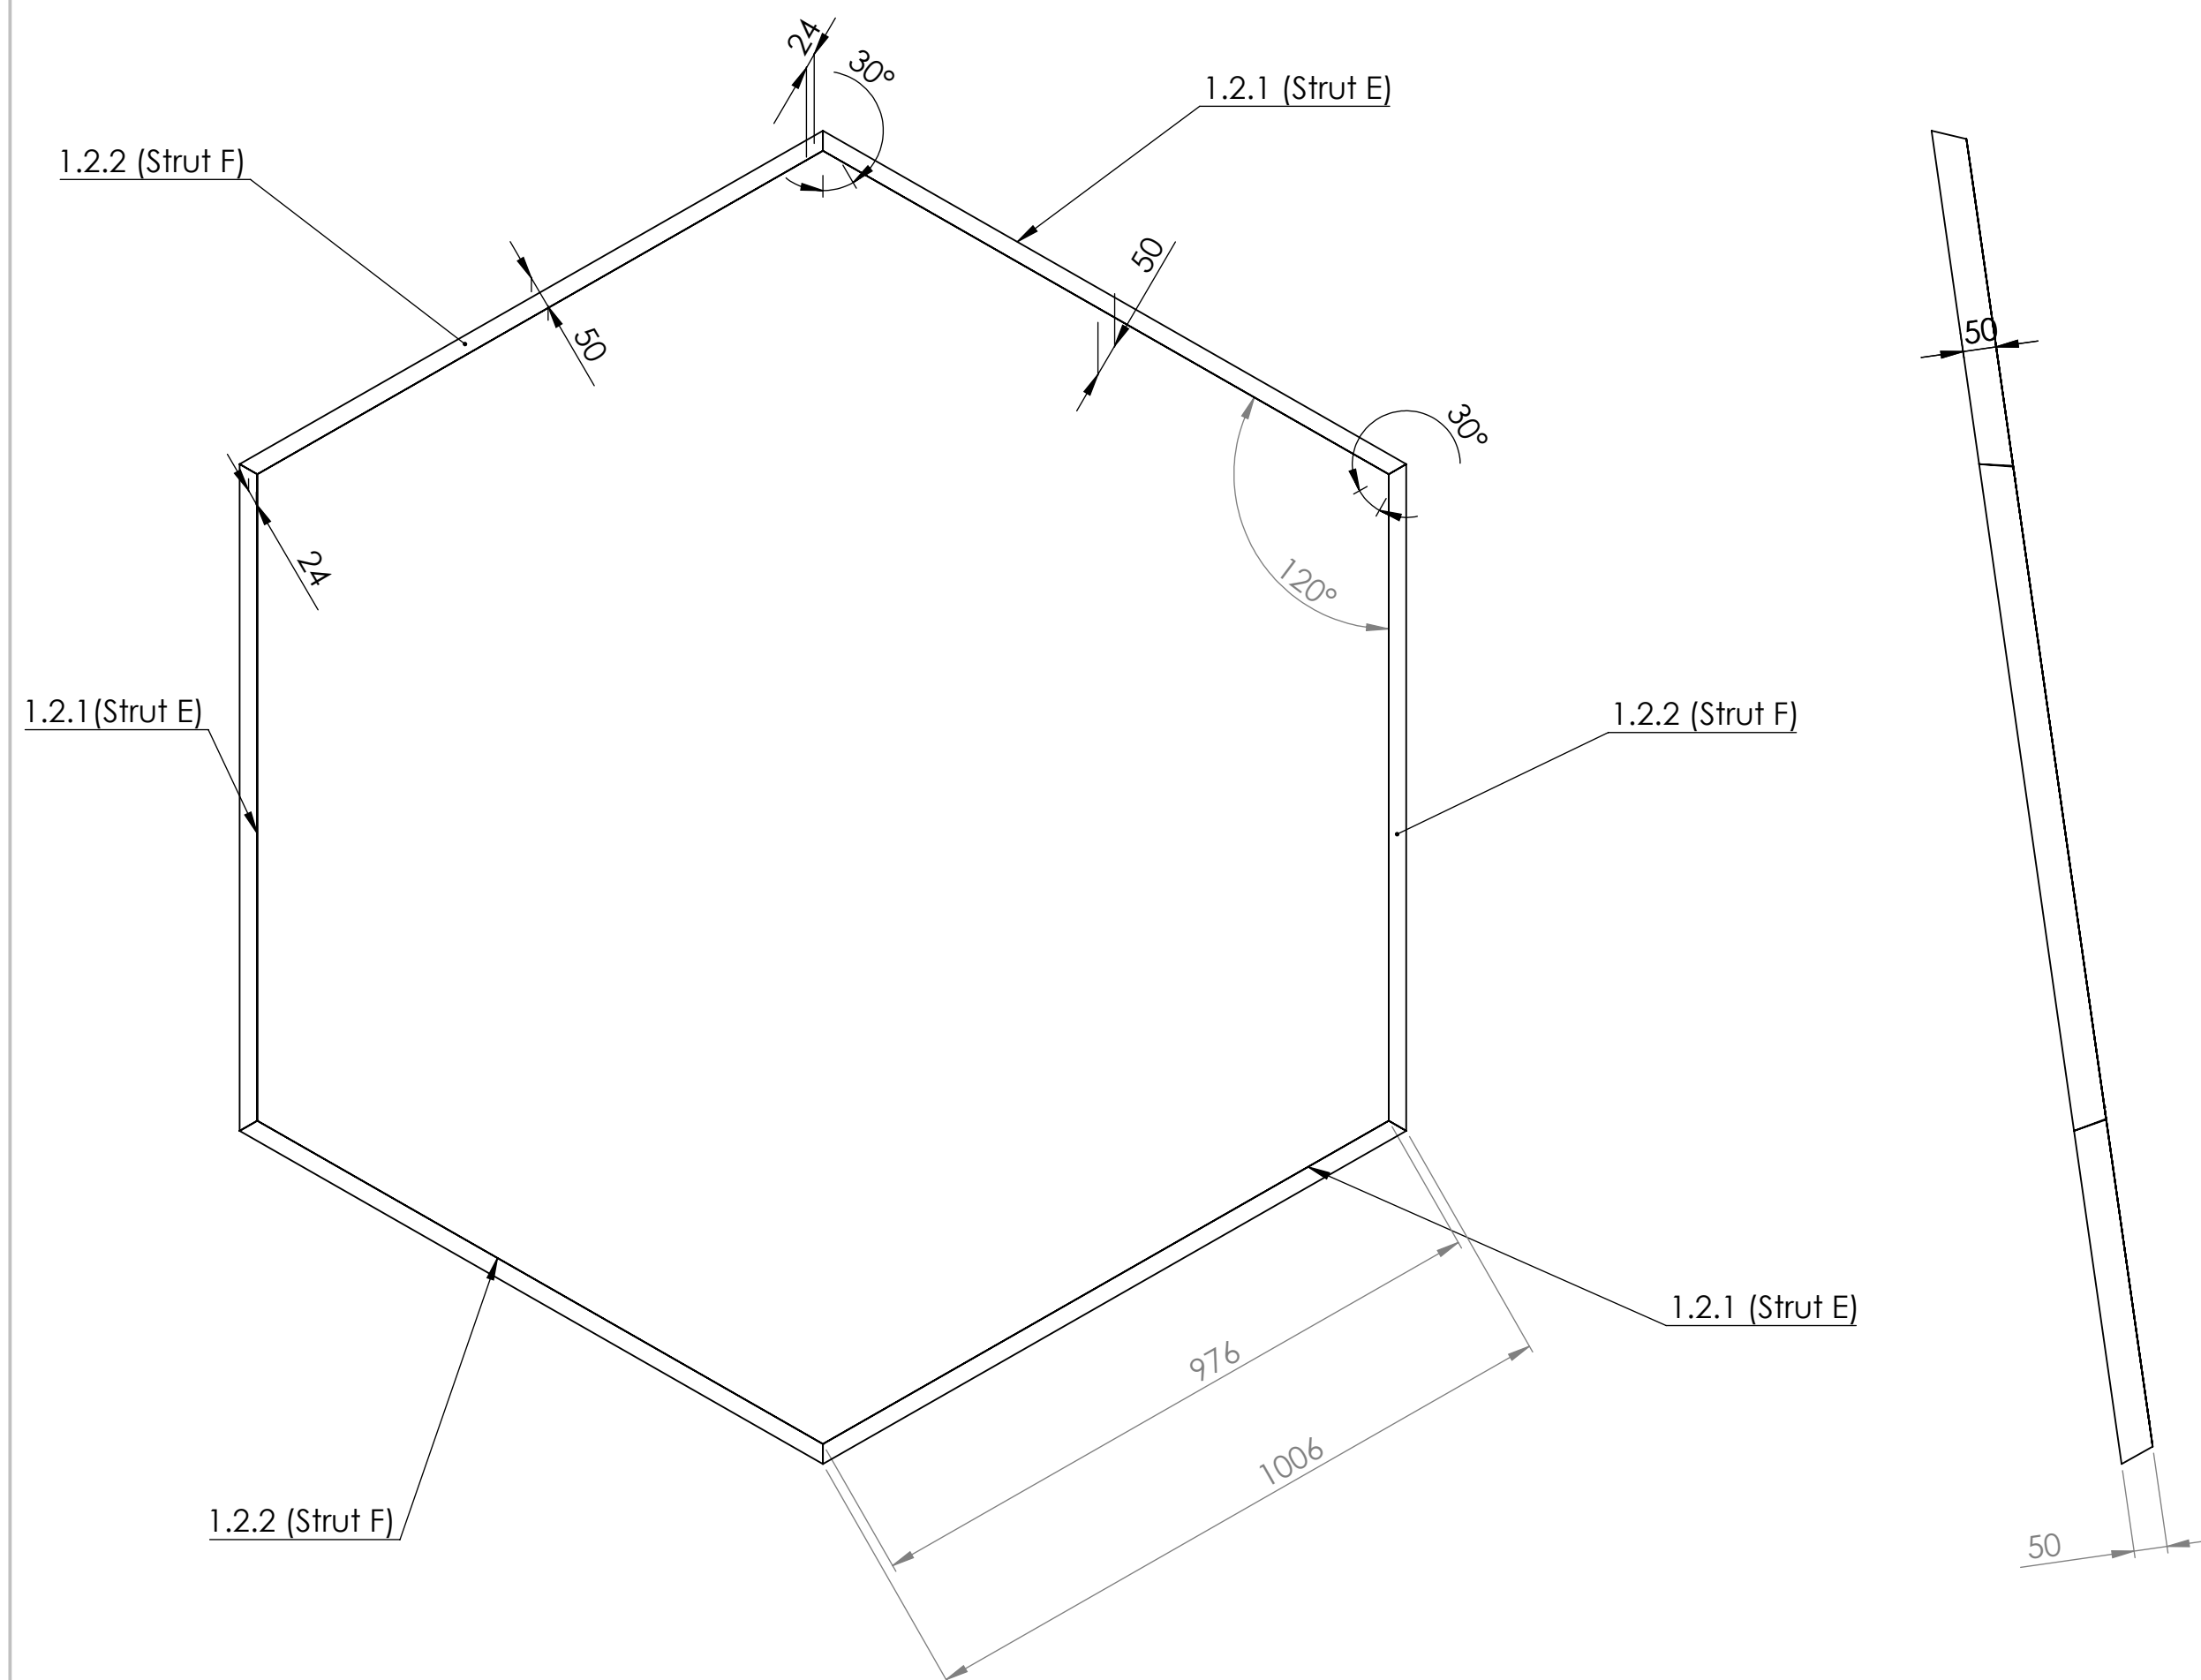


NAME: TEAM 2 EPS		TITLE: ECODOME		
INSTITUTION: ISEP		DWG NO. Hexagon full assembly		A2
MATERIAL: Scots pine&PC		code 1.2	DATE 06.06.15	
no. pieces: 9	SCALE:1:10		SHEET 7 OF 27	

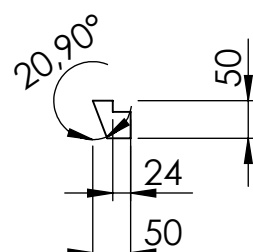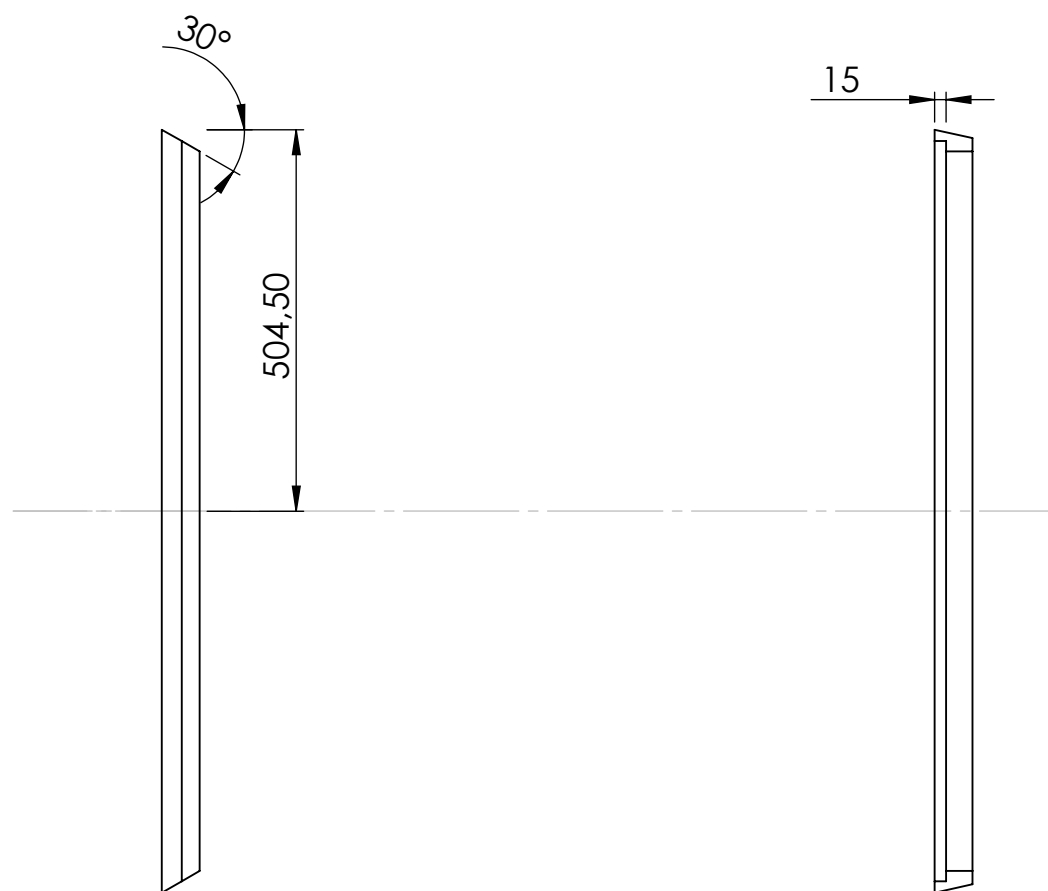




**SolidWorks Student Edition.
For Academic Use Only.**

NAME Team 2 EPS		TITLE: ECODOME		
INSTITUTION: ISEP				
MATERIAL: Scots pine		DWG NO. Hexagon strut E		A3
no. pieces 553 g		SCALE:1:10	code 1.2.1	DATE 06.06.15
			SHEET 8 OF 27	

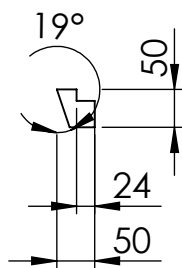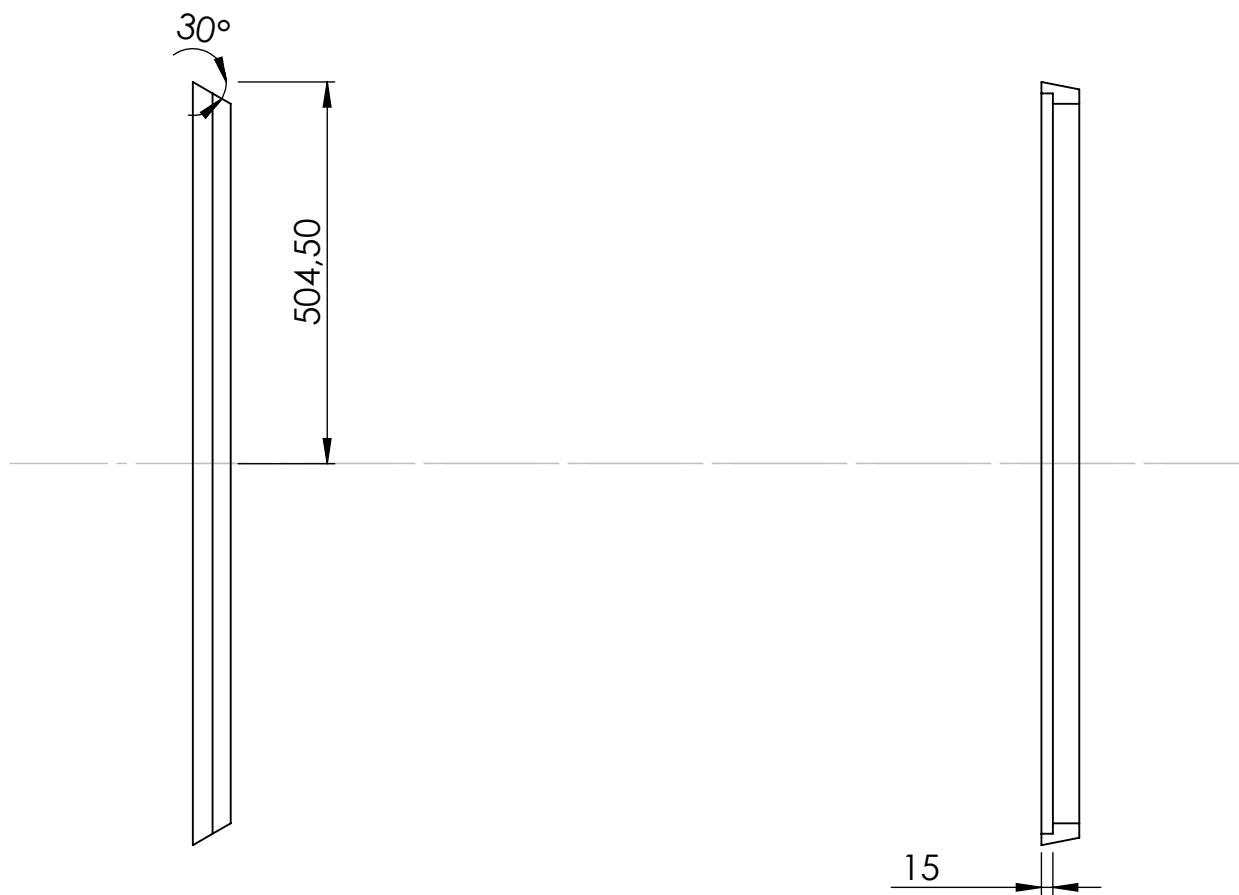





SolidWorks Student Edition.
For Academic Use Only.

NAME TEAM 2 EPS		TITLE: Ecodome			
INSTITUTION ISEP					
MATERIAL: Scots pine		DWG NO. Hexagon strut F			A3
no. pieces 9		SCALE:1:10	Code 1.2.2	SHEET 9 OF 27	DATE 06.06.15

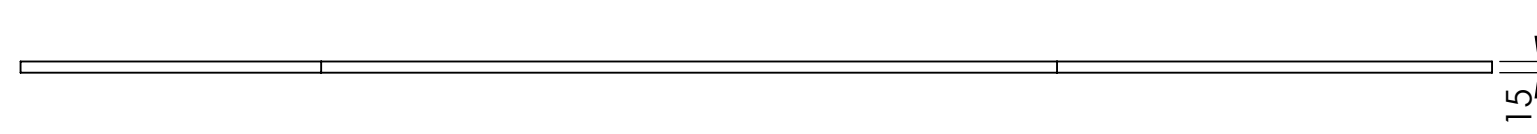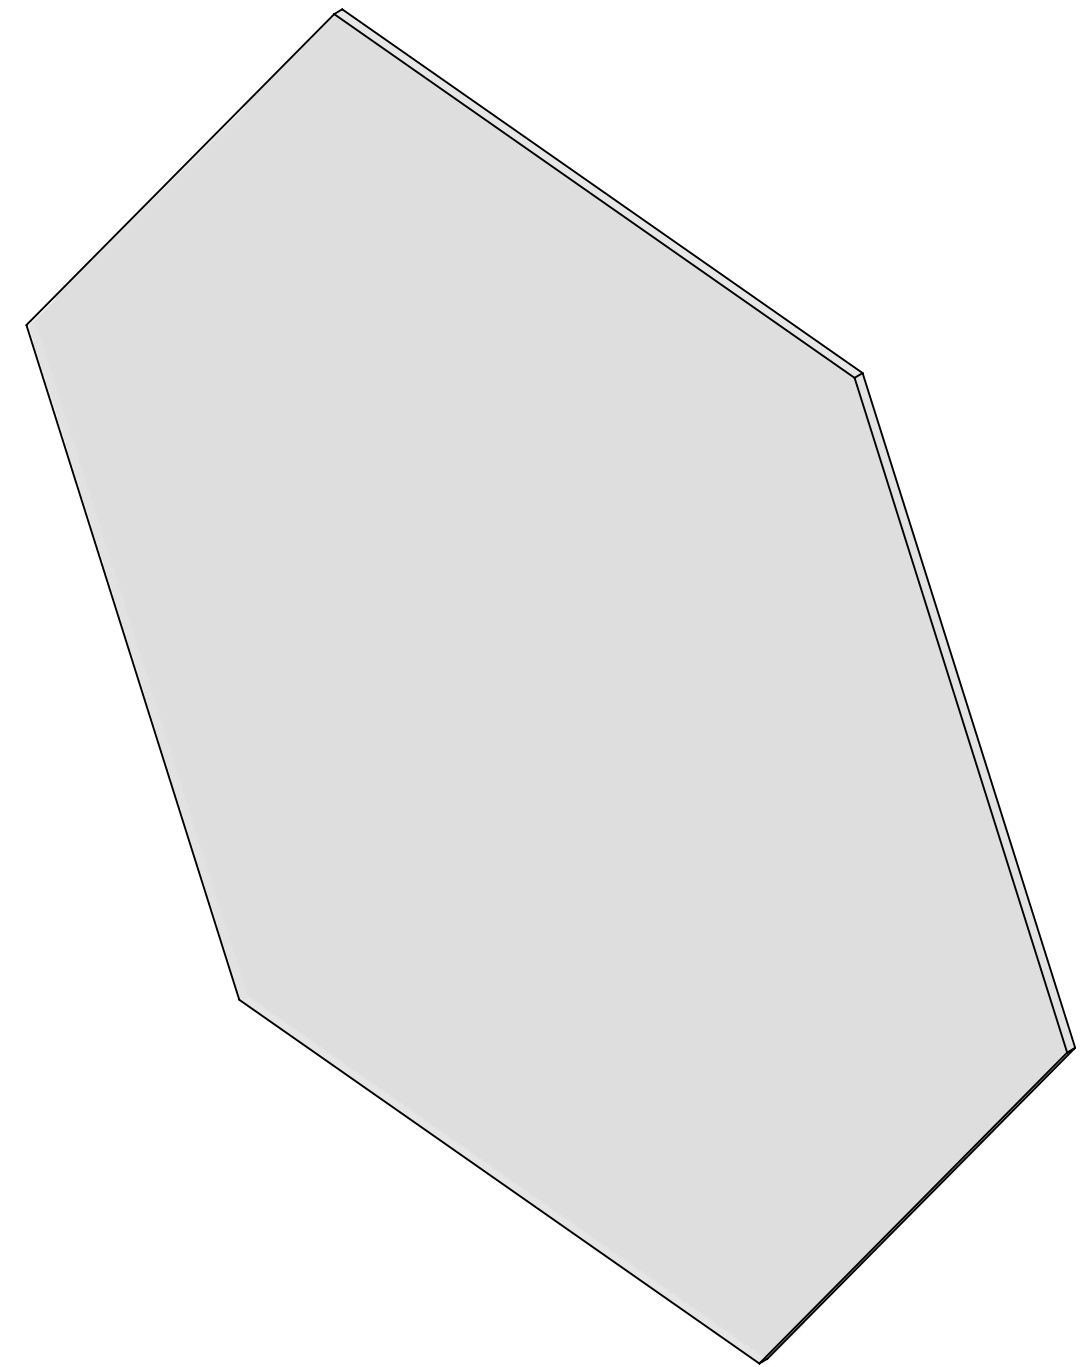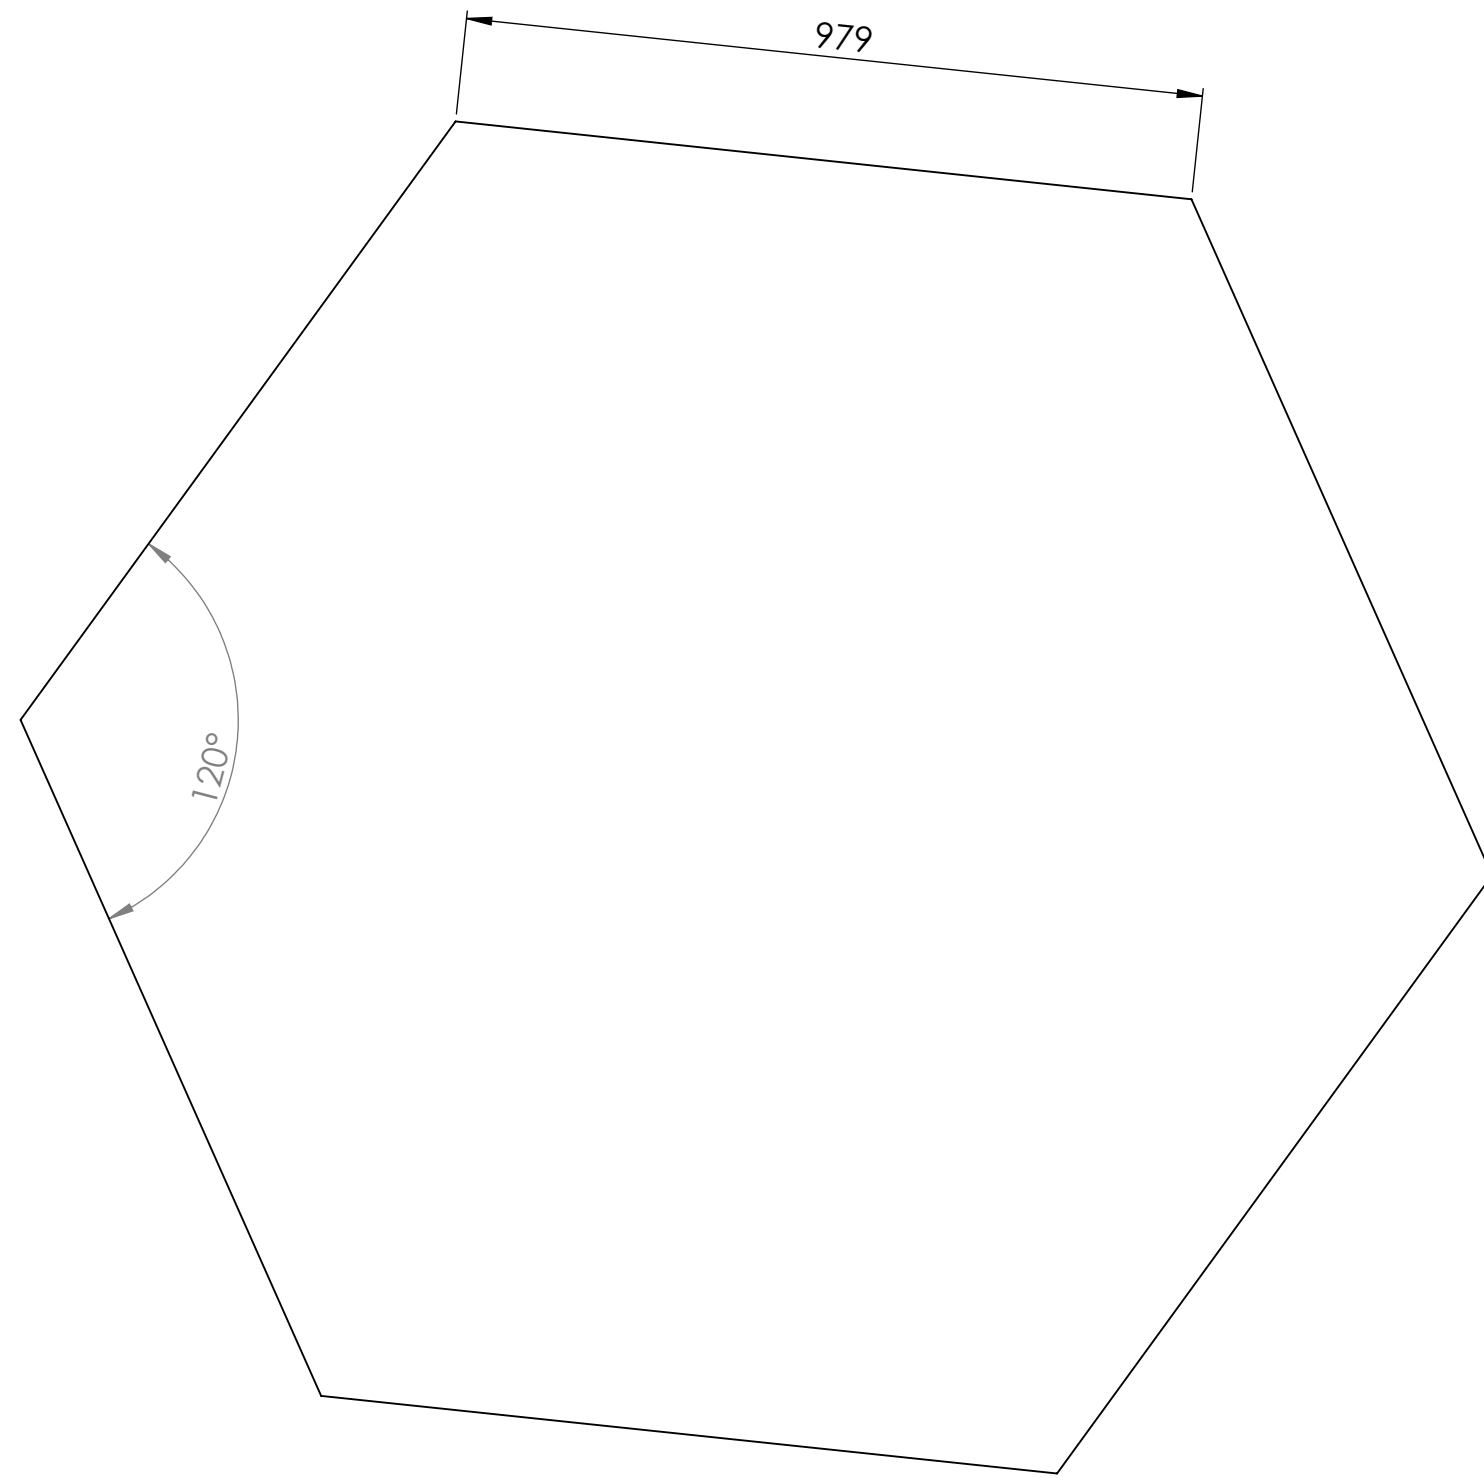





**SolidWorks Student Edition.
For Academic Use Only.**

NAME: TEAM 2 EPS	TITLE: ECODOME		
INSTITUTION: ISEP			
MATERIAL: PC	DWG NO. Hexagon window	A2	
no. pieces 44419 g	SCALE:1:10	code 1.2.3	DATE 06.06.15

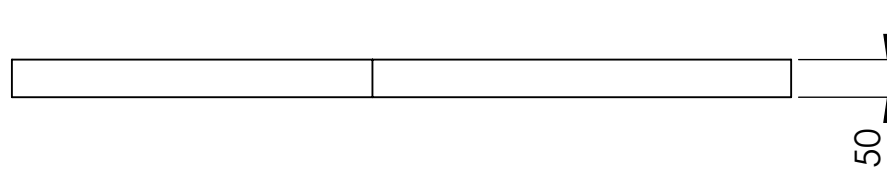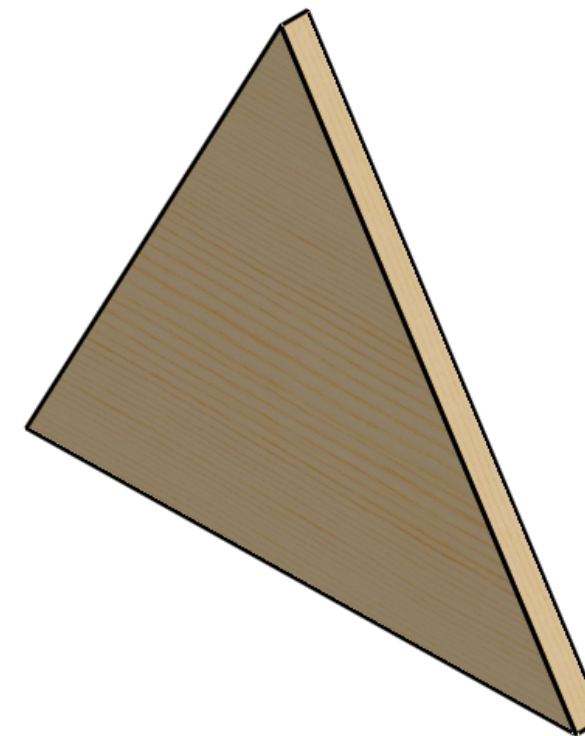 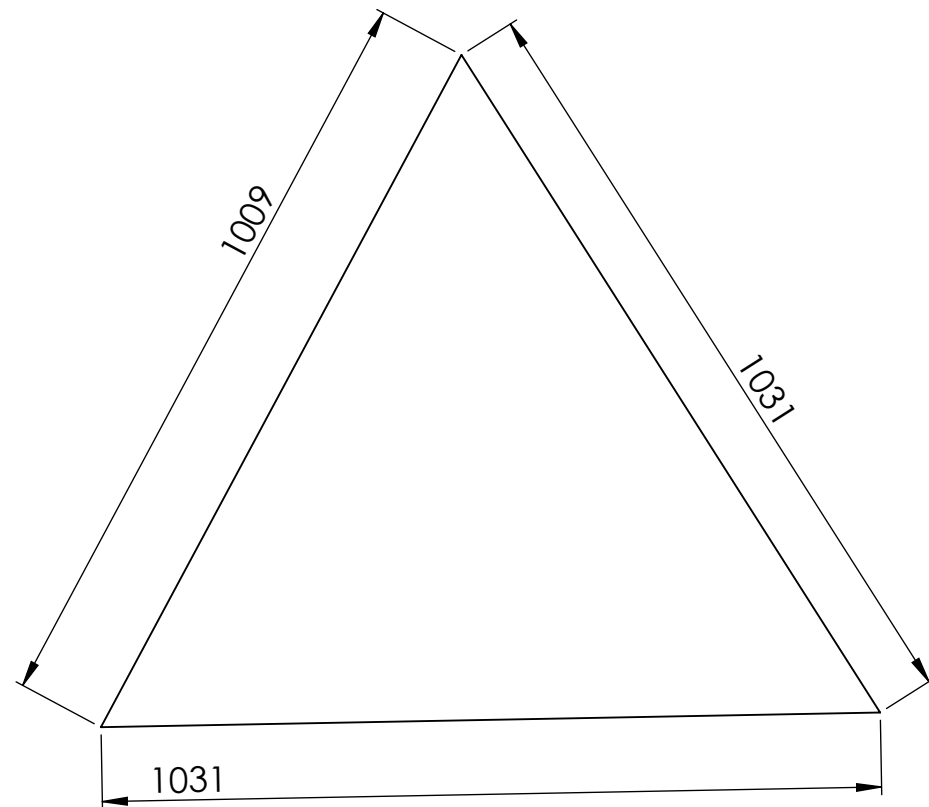




**SolidWorks Student Edition.
For Academic Use Only.**

NAME TEAM 2 EPS		TITLE: ECODOME		
INSTITUTION ISEP				
MATERIAL: Scots pine		DWG NO. Triangle		A3
no. pieces 15		SCALE:1:10	code 1.3	SHEET 11 OF 27
				DATE 08.06.15

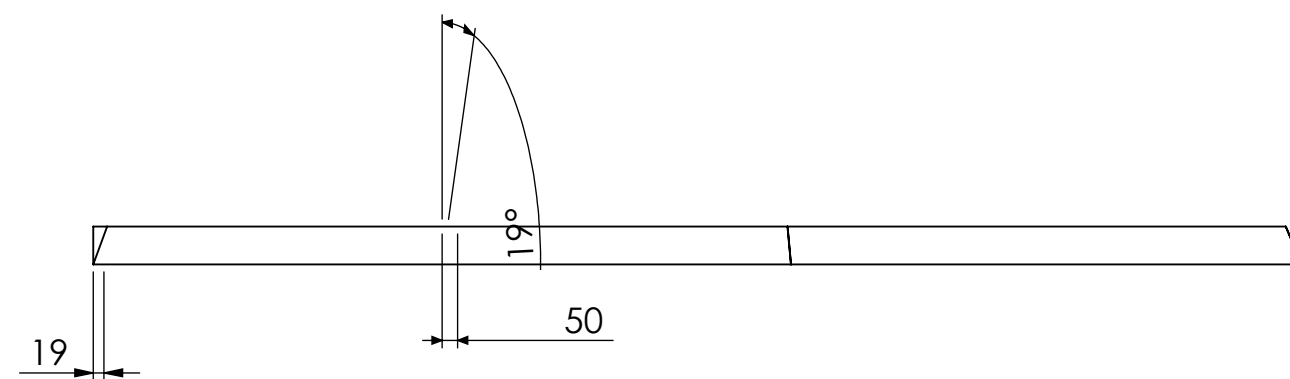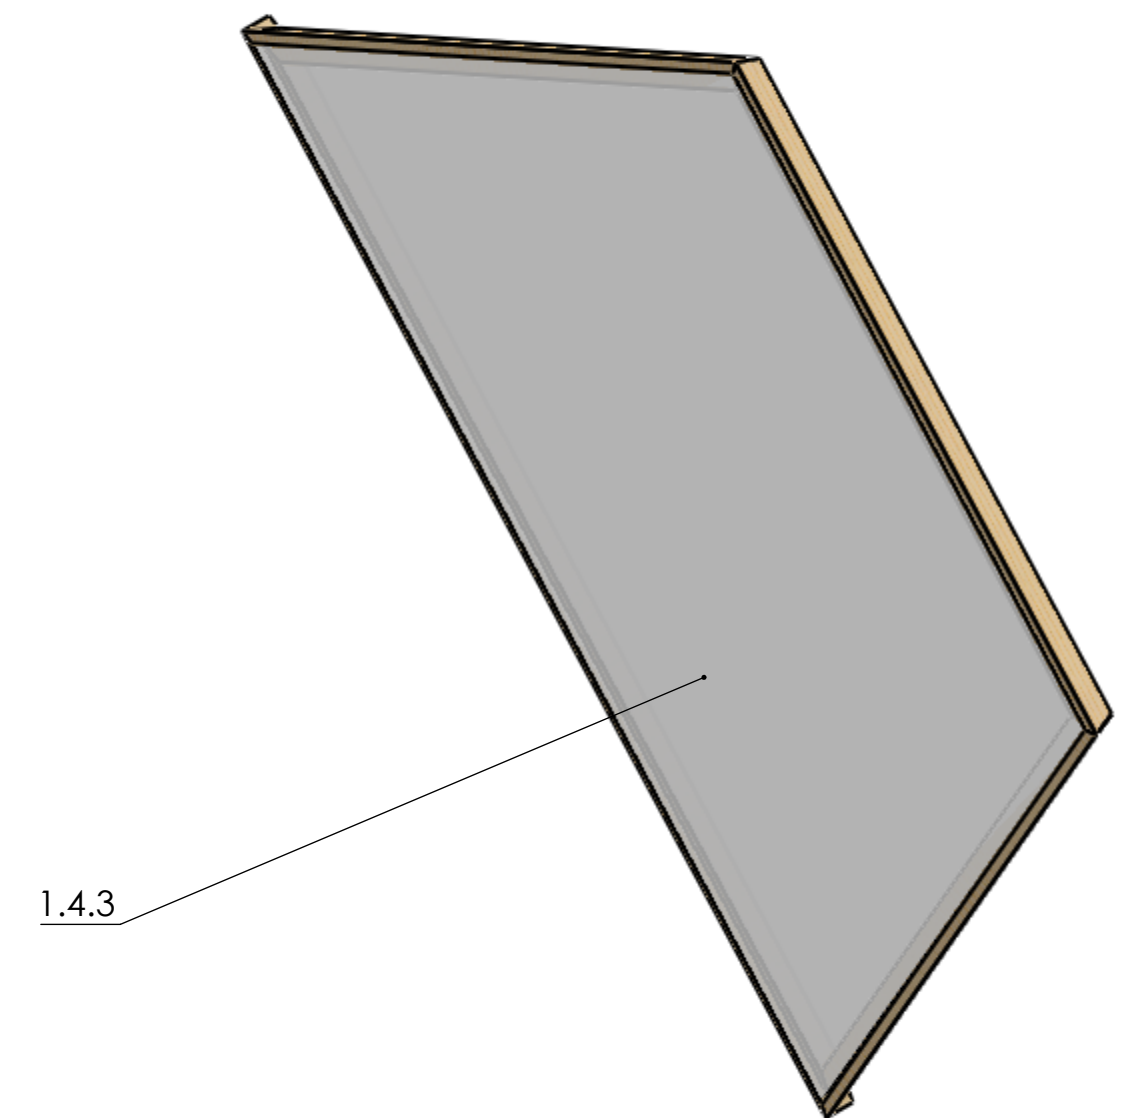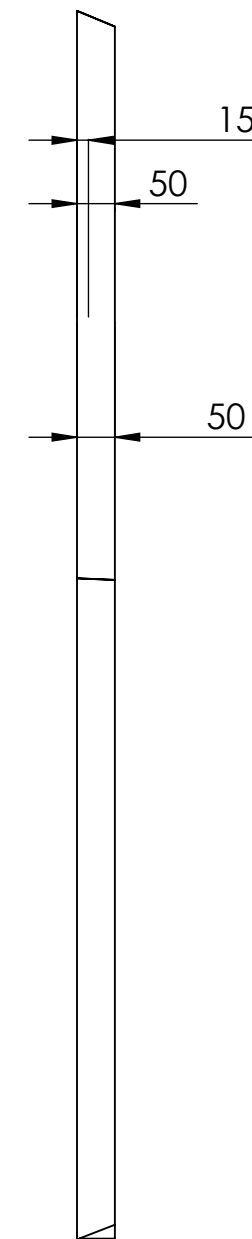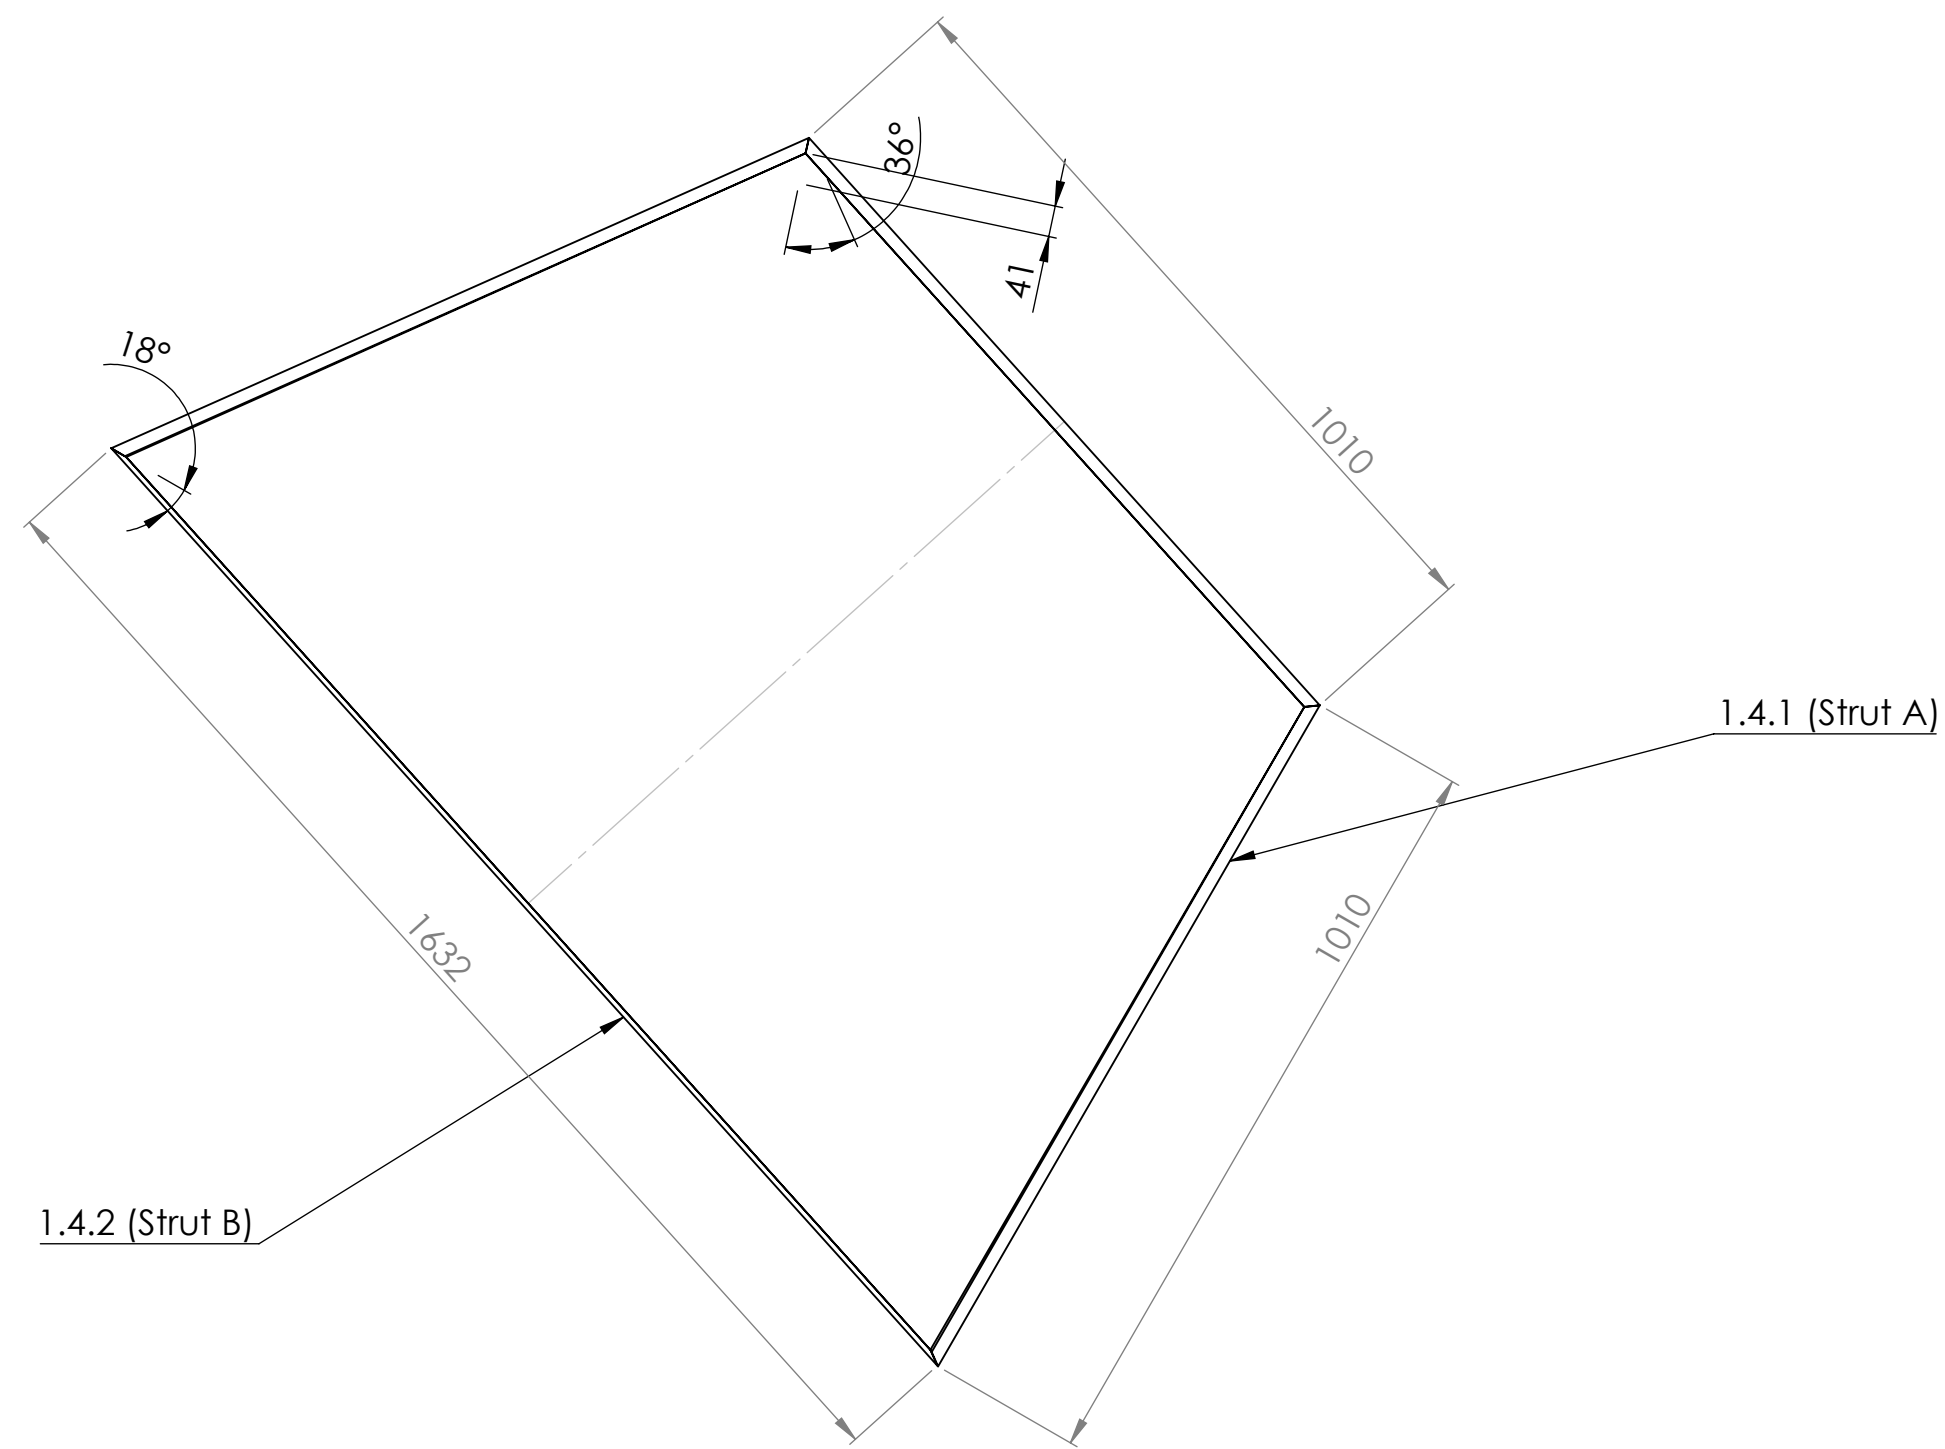





**SolidWorks Student Edition.
For Academic Use Only.**

NAME TEAM 2 EPS		TITLE: ECODOME		
INSTITUTION ISEP				
MATERIAL: Scotch pine		DWG NO. Bottom window full assembly		A2
no. pieces 3	SCALE:1:10	code 1.4	SHEET 12 OF 27	DATE 08.06.15

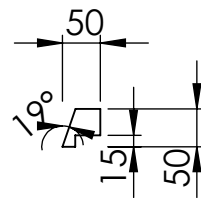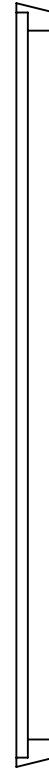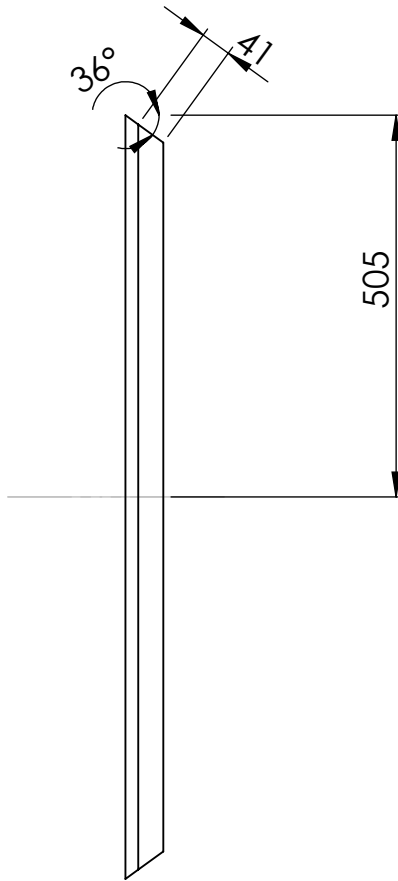





**SolidWorks Student Edition.
For Academic Use Only.**

NAME TEAM 2 EPS		TITLE: ECODOME		
INSTITUTION ISEP				
MATERIAL: Scots pine		DWG NO. Bottom window strut A		A3
no. pieces 9		SCALE:1:10	code 1.4.1	DATE 08.06.15
			SHEET 13 OF 27	

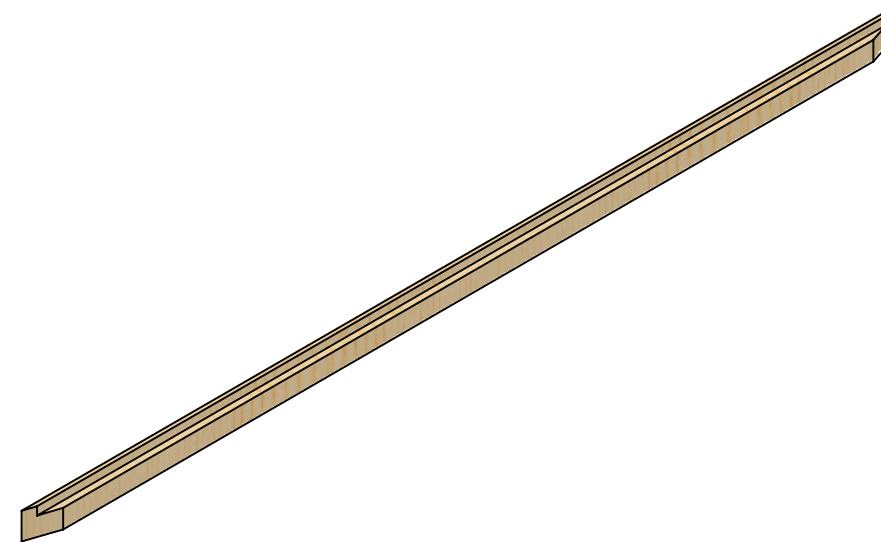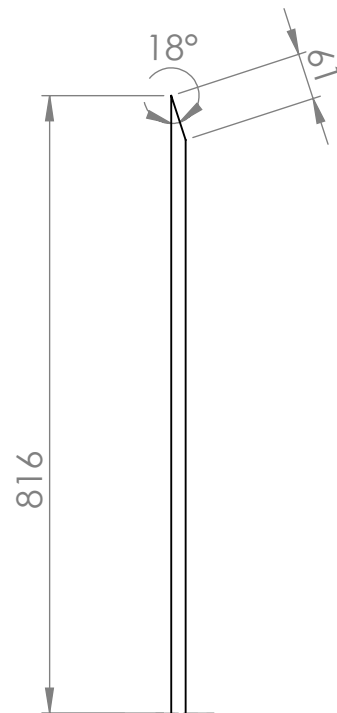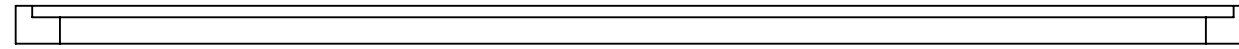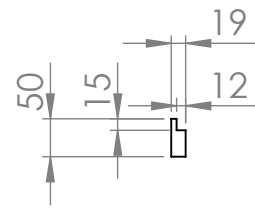





**SolidWorks Student Edition.
For Academic Use Only.**

NAME TEAM 2 EPS		TITLE: ECODOME		
INSTITUTION ISEP				
MATERIAL: Scots pine		DWG NO. Bottom window strut B		A3
no. pieces 3	SCALE:1:10	code 1.4.2	SHEET 14 OF 27	DATE 08.06.15

 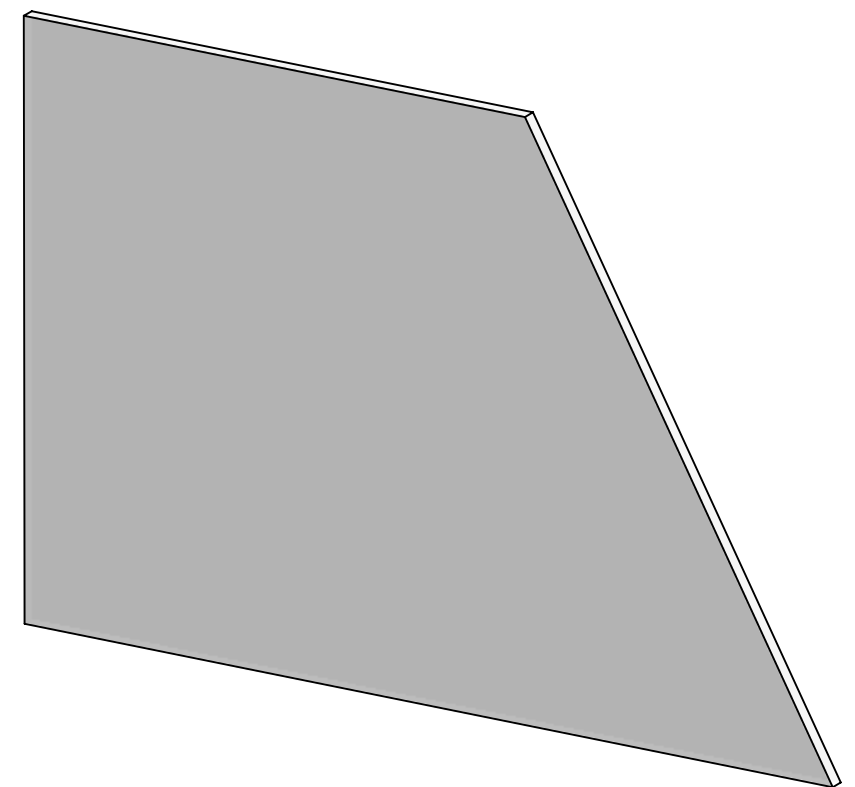 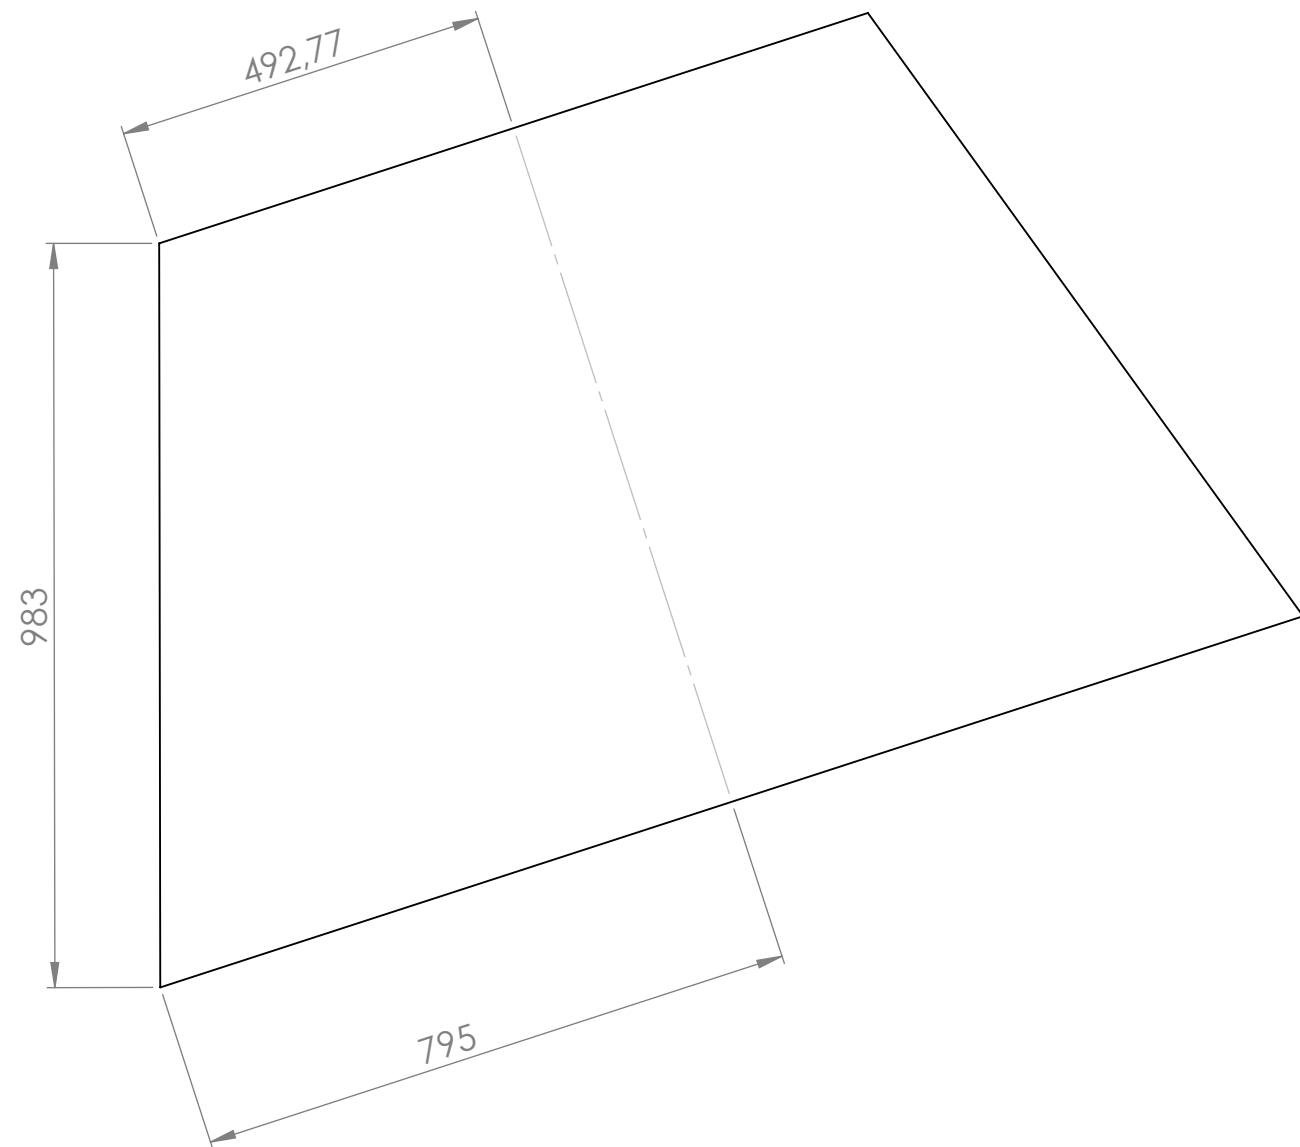





SolidWorks Student Edition.
For Academic Use Only.

NAME TEAM 2 EPS		TITLE: ECODOME		
INSTITUTION EPS				
MATERIAL: PC		DWG NO. Bottom window window		A2
no. pieces 3		SCALE:1:10	code 1.4.3	SHEET 15 OF 27 DATE 10.06.15

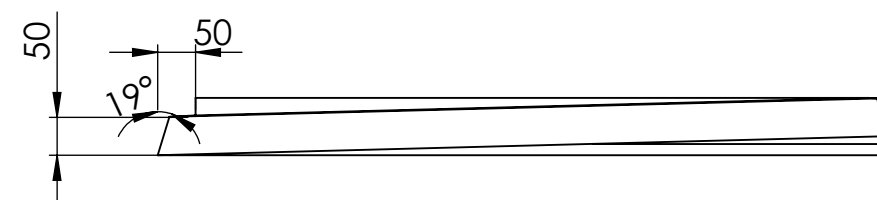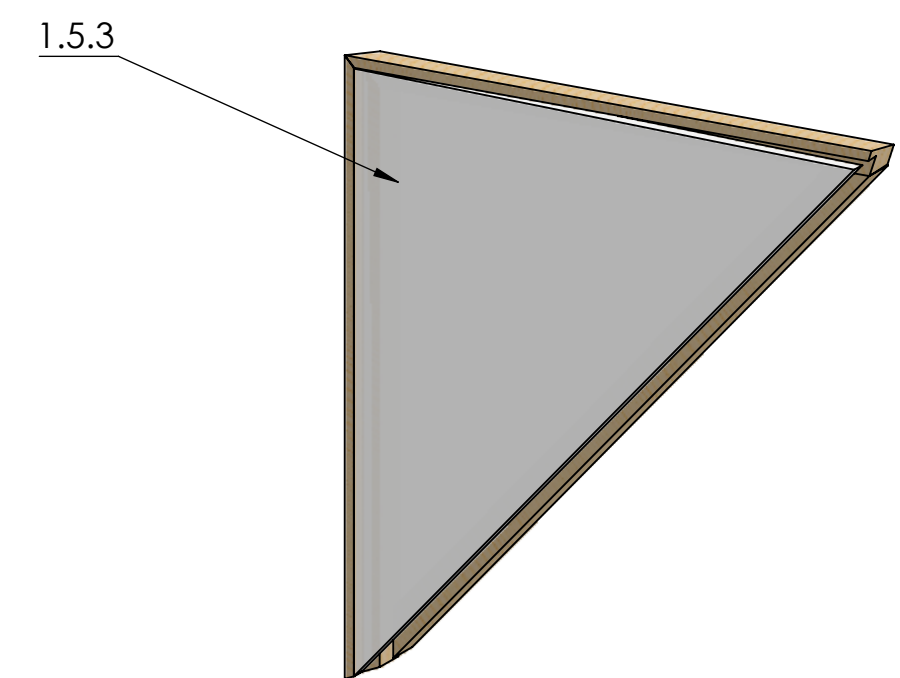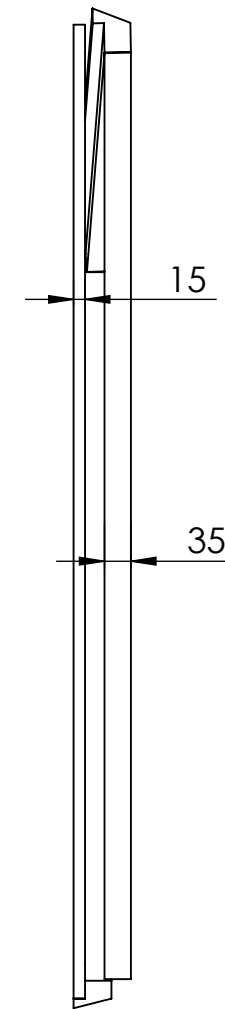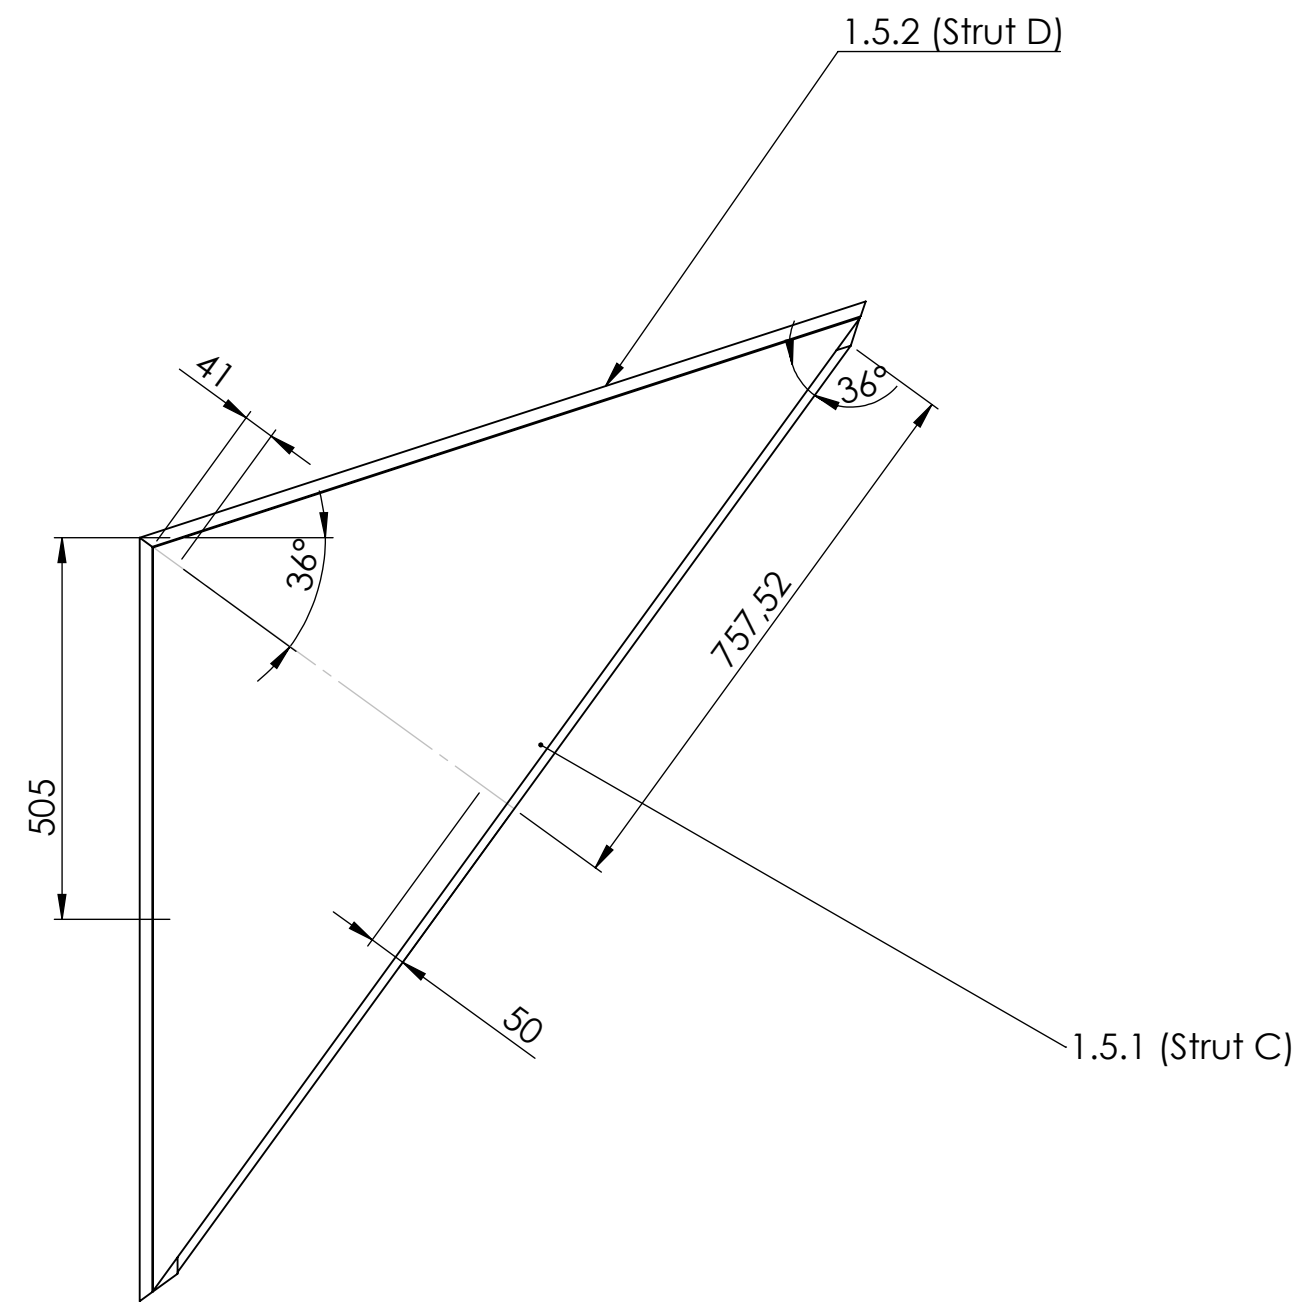




**SolidWorks Student Edition.
For Academic Use Only.**

NAME TEAM 2 EPS		TITLE: ECODOME			
INSTITUTION ISEP					
MATERIAL: Scots pine		DWG NO.	Top full assembly		A2
no. pieces	3	SCALE:1:10	code 1.5	SHEET 16 OF 27	DATE 10.06.15

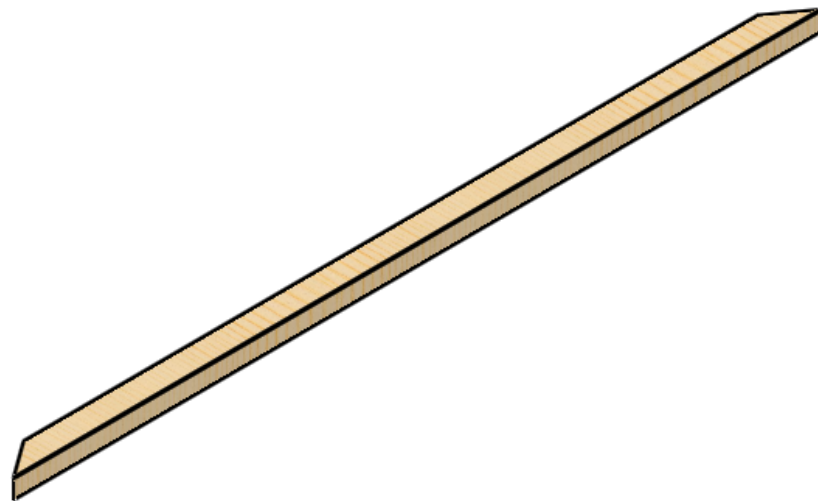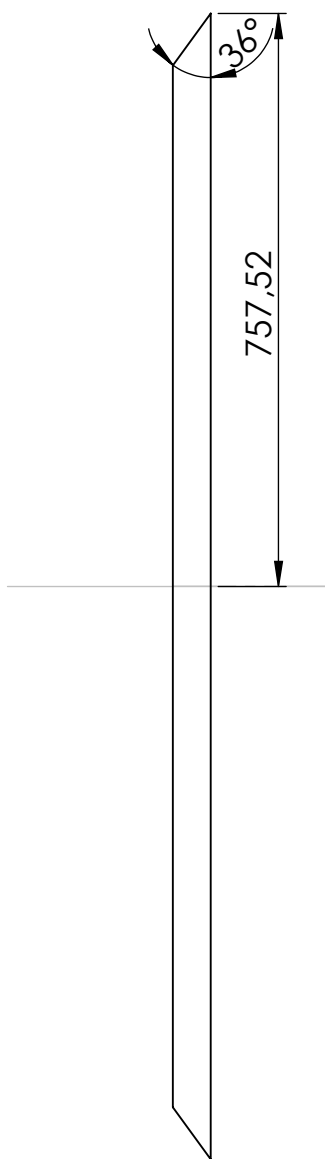 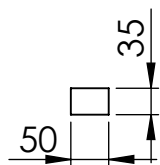



SolidWorks Student Edition.
For Academic Use Only.

NAME TEAM 2 EPS		TITLE: ECODOME		
INSTITUTION ISEP				
MATERIAL: Scots pine		DWG NO. Top window strut C		A3
no. pieces 3	SCALE:1:10	code 1.5.1	SHEET 17 OF 27	DATE 10.06.15

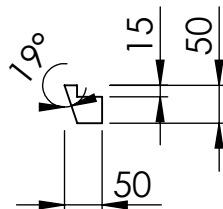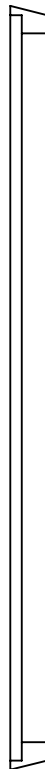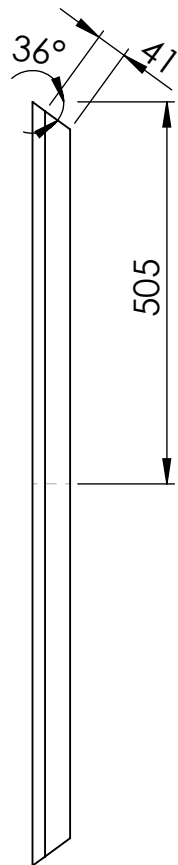


SolidWorks Student Edition.
For Academic Use Only.

NAME TEAM 2 EPS		TITLE: ECODOME			
INSTITUTION ISEP					
MATERIAL: Scots pine		DWG NO. Top window Strut D			A3
no. pieces 6		SCALE:1:10	code 1.5.2	SHEET 18 OF 27	DATE 10.06.15

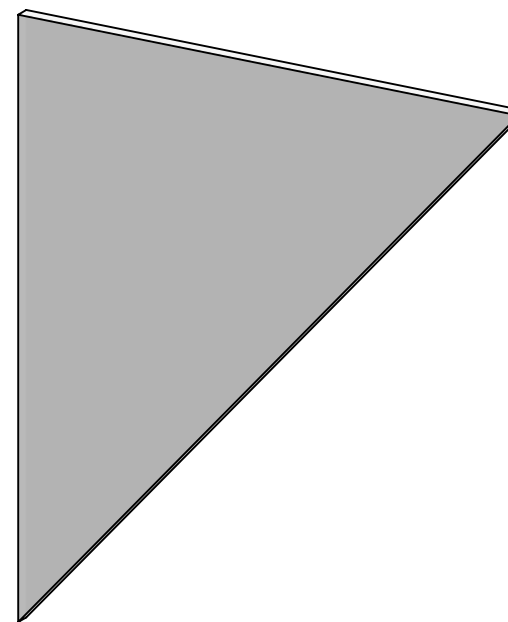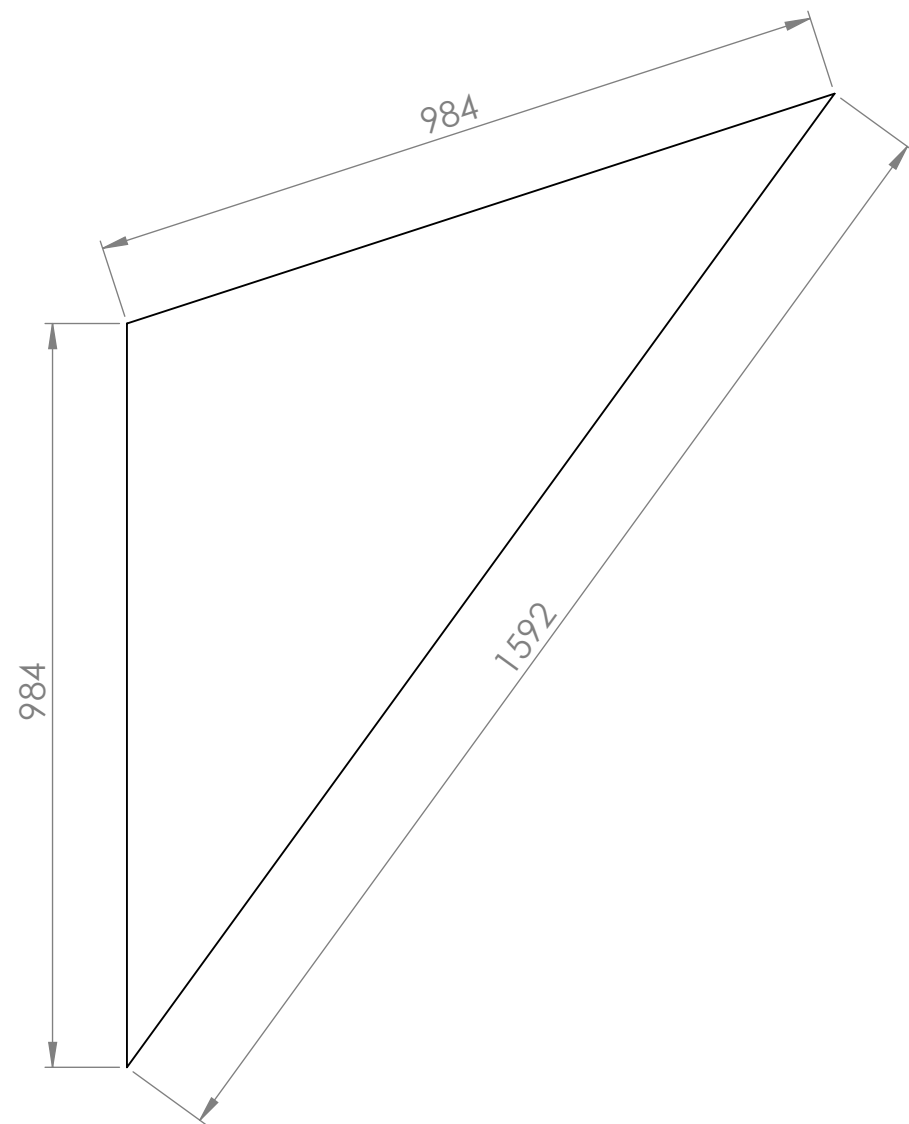




**SolidWorks Student Edition.
For Academic Use Only.**

NAME TEAM 2 EPS		TITLE: ECODOME		
INSTITUTION ISEP				
MATERIAL: PC		DWG NO: Top window window		A2
no. pieces 3	SCALE:1:10	code 1.5.3	SHEET 19 OF 27	DATE 10.06.15

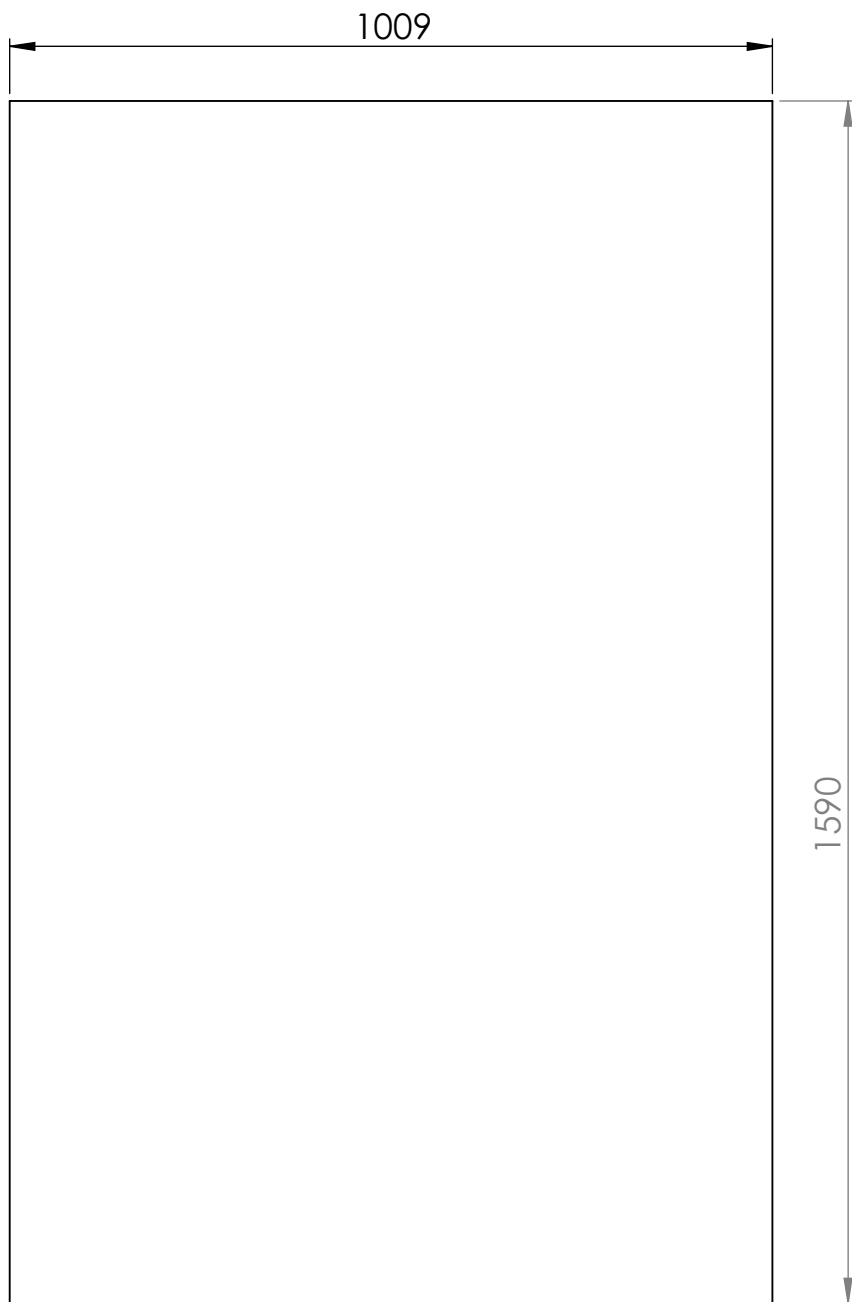




**SolidWorks Student Edition.
For Academic Use Only.**

NAME TEAM 2 EPS		TITLE: ECODOME		
INDTITUTION ISEP				
MATERIAL: Scots pine		DWG NO. Door		A3
no. pieces 1		SCALE:1:10	Code 1.6	SHEET 20 OF 27
				DATE 11.06.15

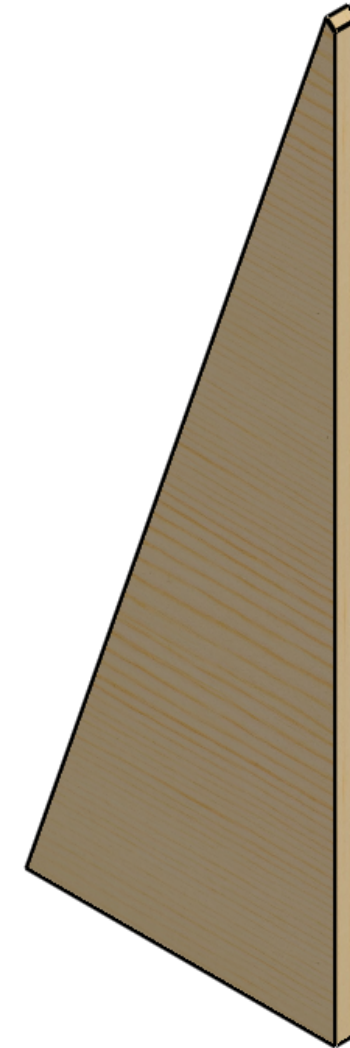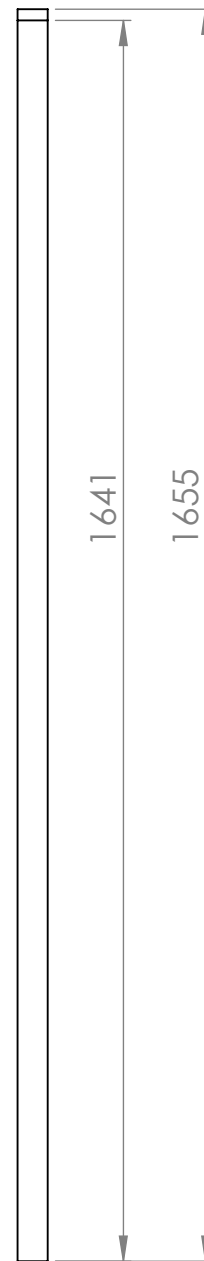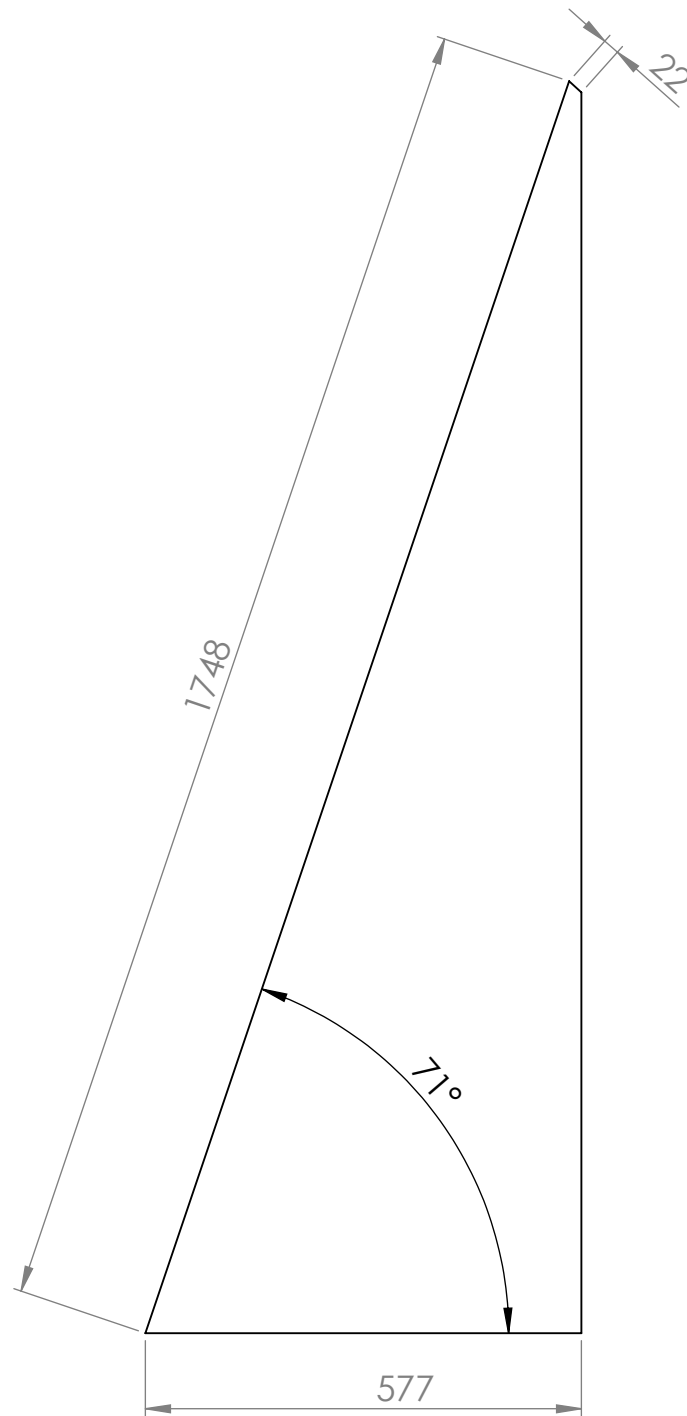





**SolidWorks Student Edition.
For Academic Use Only.**

NAME	TEAM 2 EPS		TITLE: <div>ECODOME</div>	
INSTITUTION	ISEP			
MATERIAL:	Scots pine	DWG NO.	Doorside	A3
no. pieces	2	SCALE:1:10	code 1.7	DATE 11.06.15
		SHEET 21 OF 27		

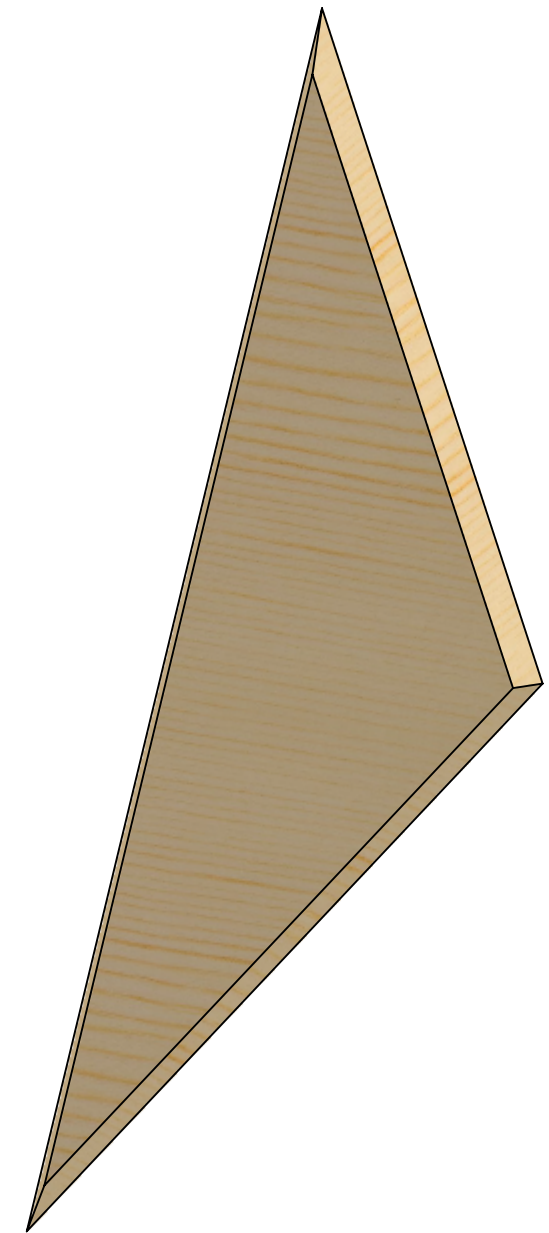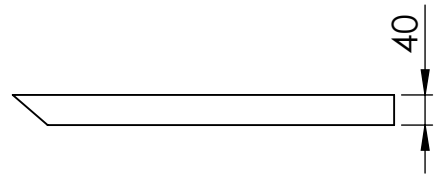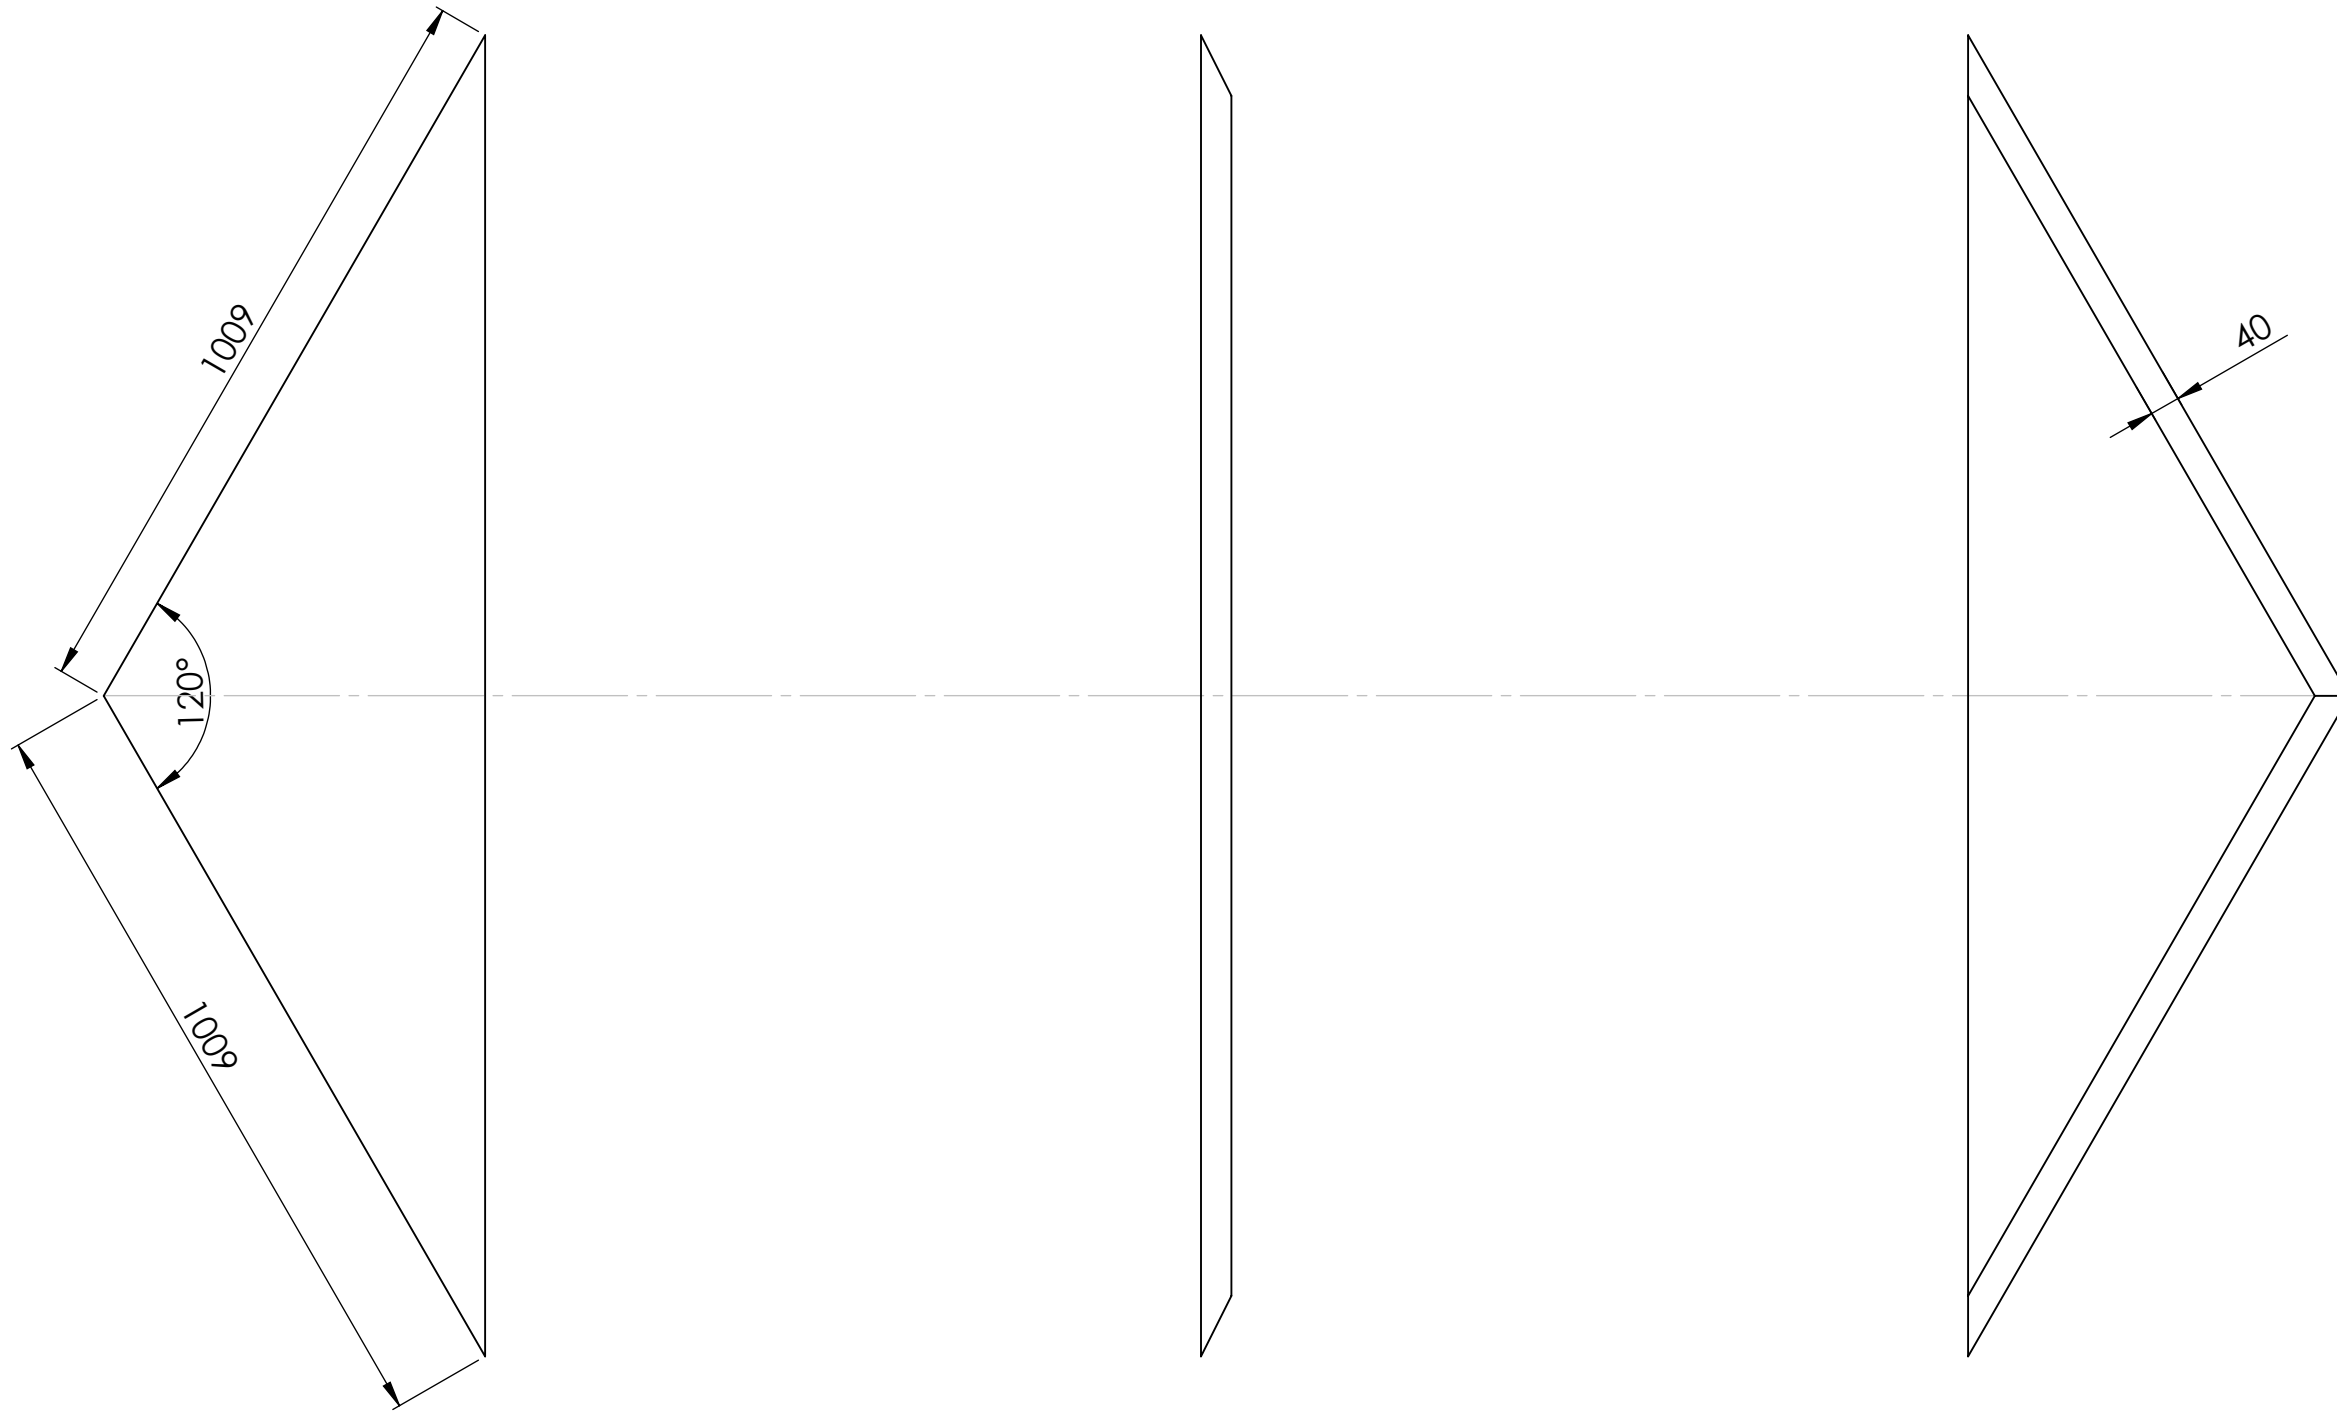





**SolidWorks Student Edition.
For Academic Use Only.**

NAME	TEAM 2 EPS		TITLE: ECODOME		
INSTITUTION	ISEP				
MATERIAL:	Scots pine		DWG NO.	Door protection	A2
no. pieces	2		SCALE:1:10	code 1.8	SHEET 22 OF 27
			DATE 11.06.15		

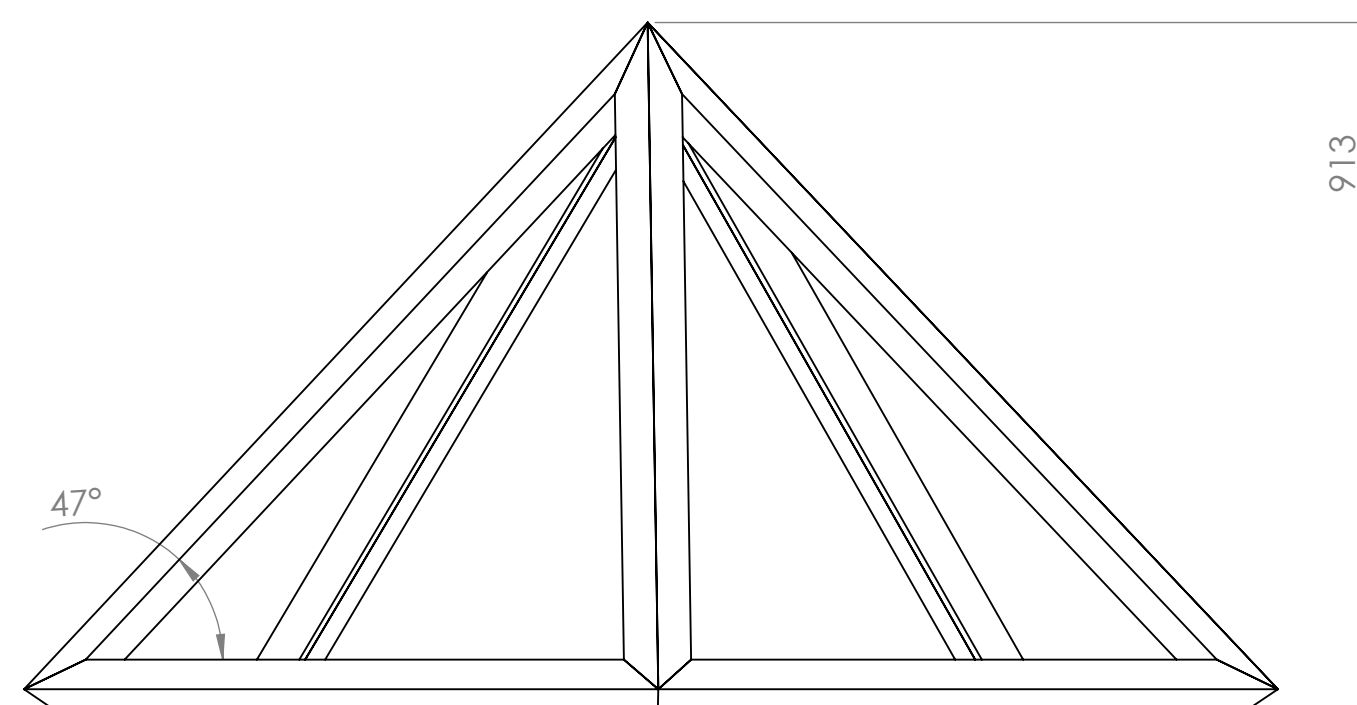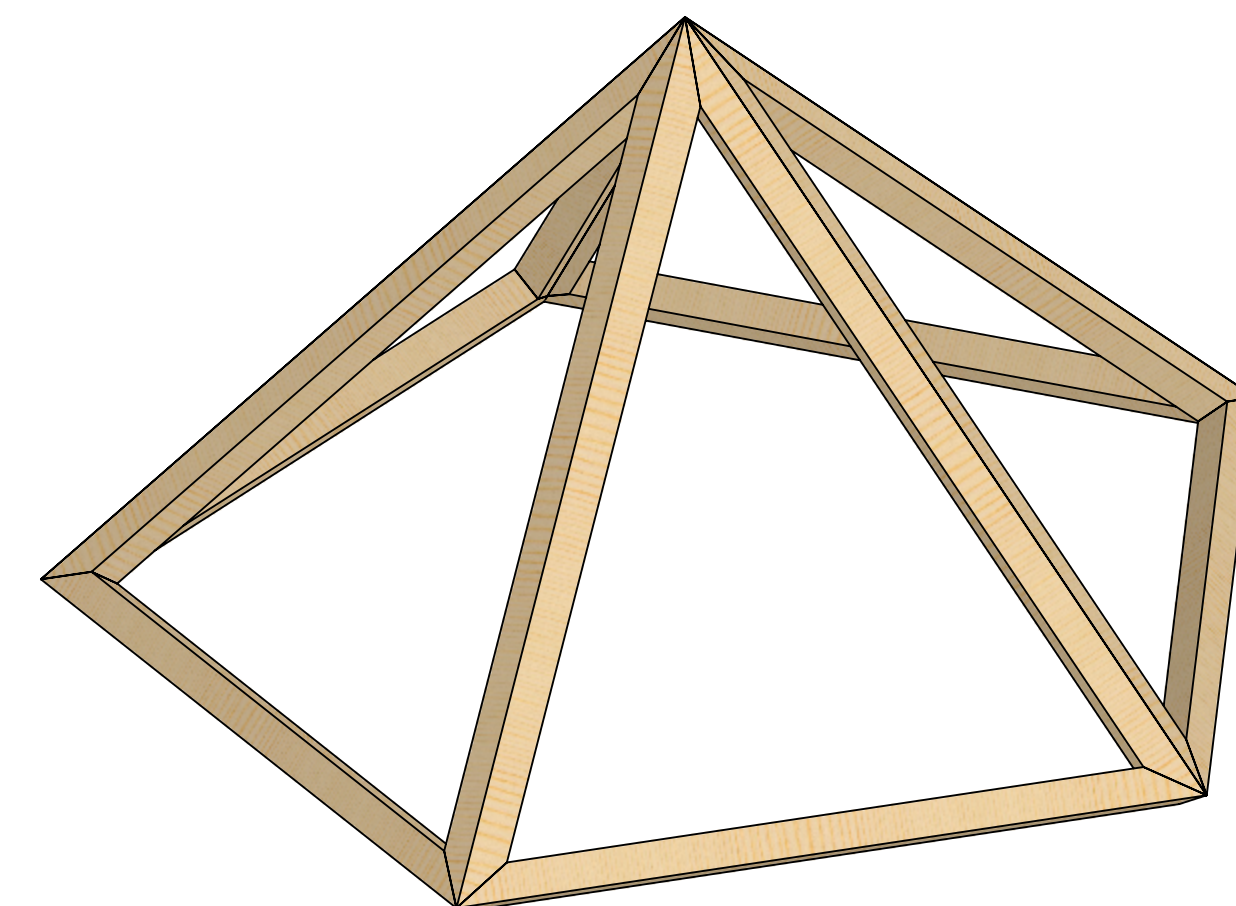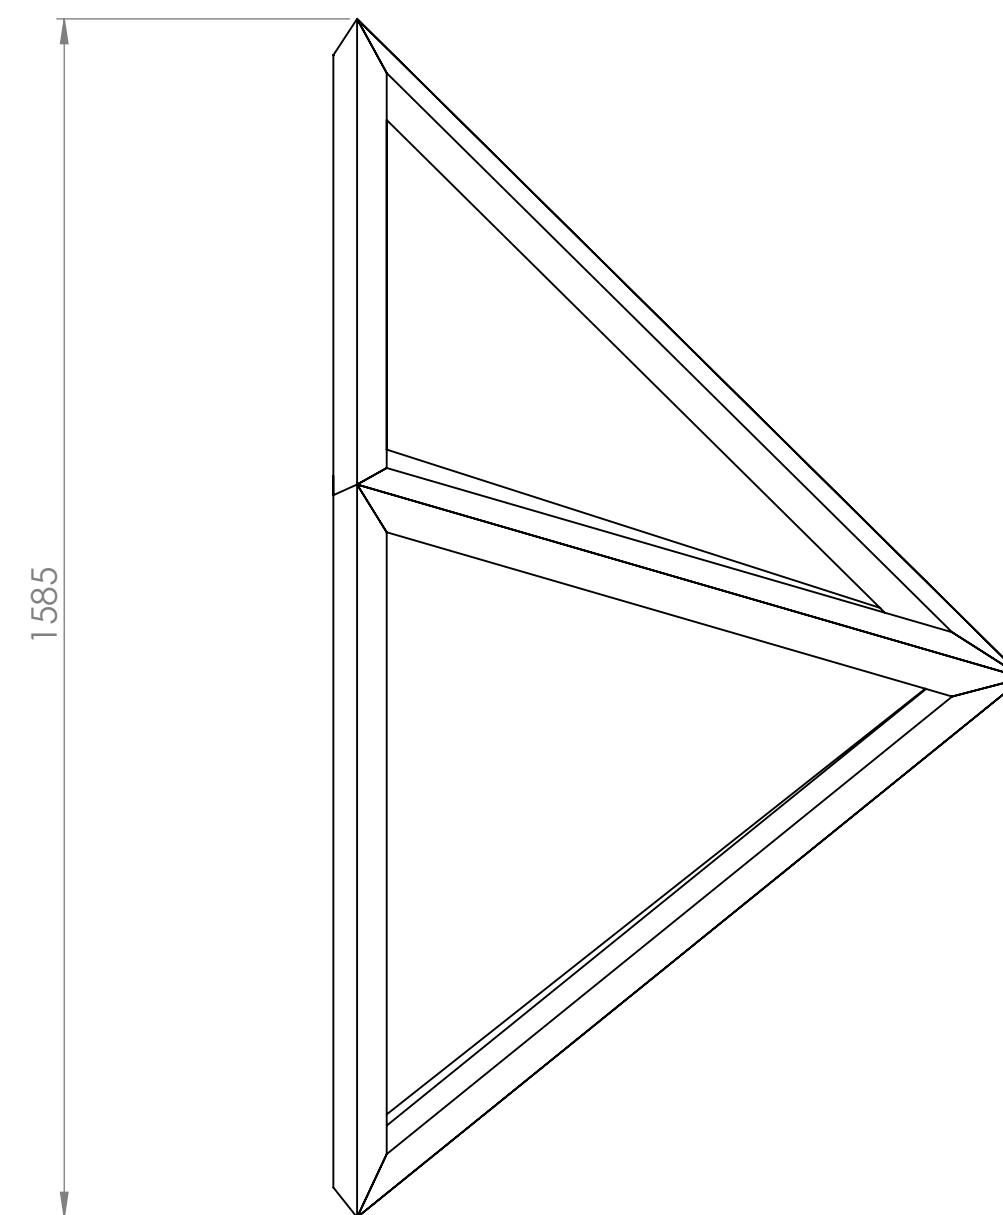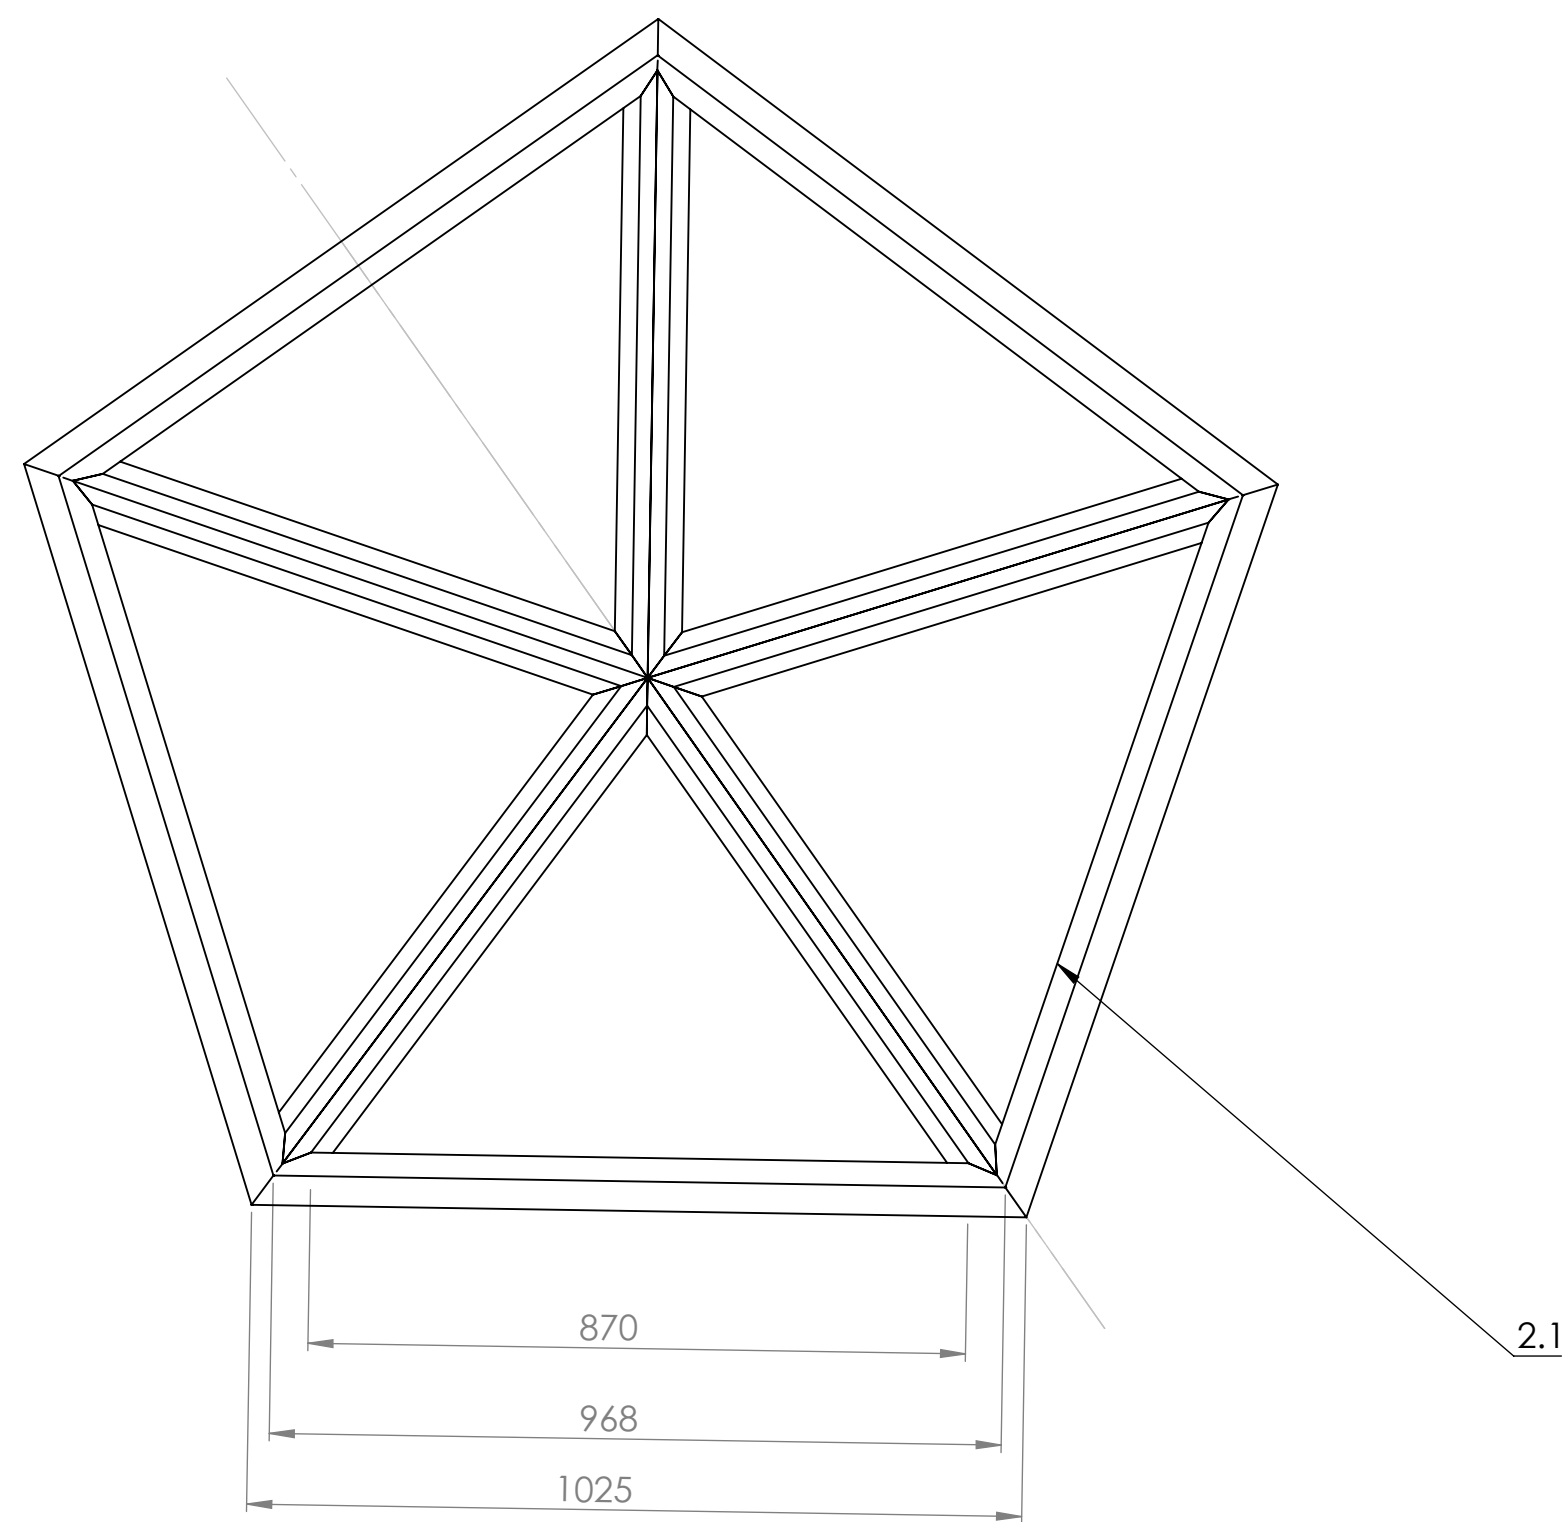







**SolidWorks Student Edition.
For Academic Use Only.**

NAME TEAM 2 EPS		TITLE: ECODOME			
INSTITUTION ISEP					
MATERIAL: Scots pine&PC		DWG NO. Roof main assembly		A2	
NO. PIECES 1		SCALE:1:10	Code 2	SHEET 23 OF 27	DATE 11.06.15

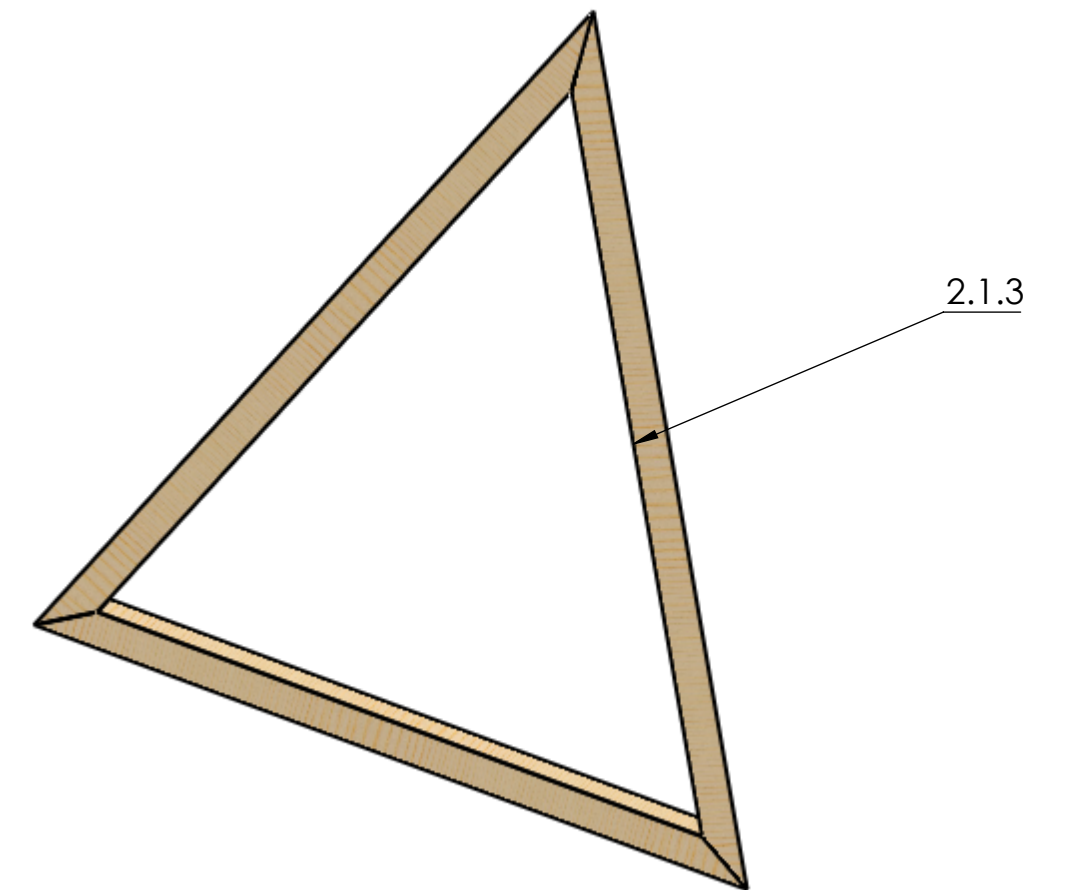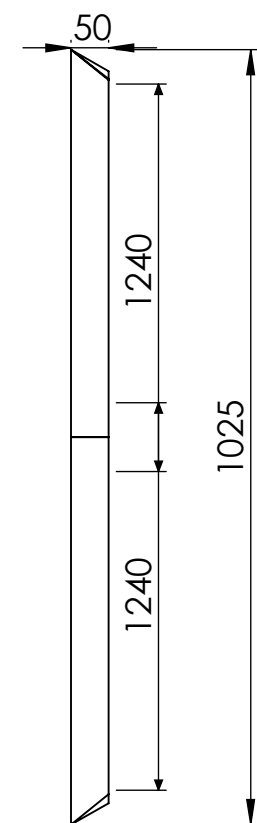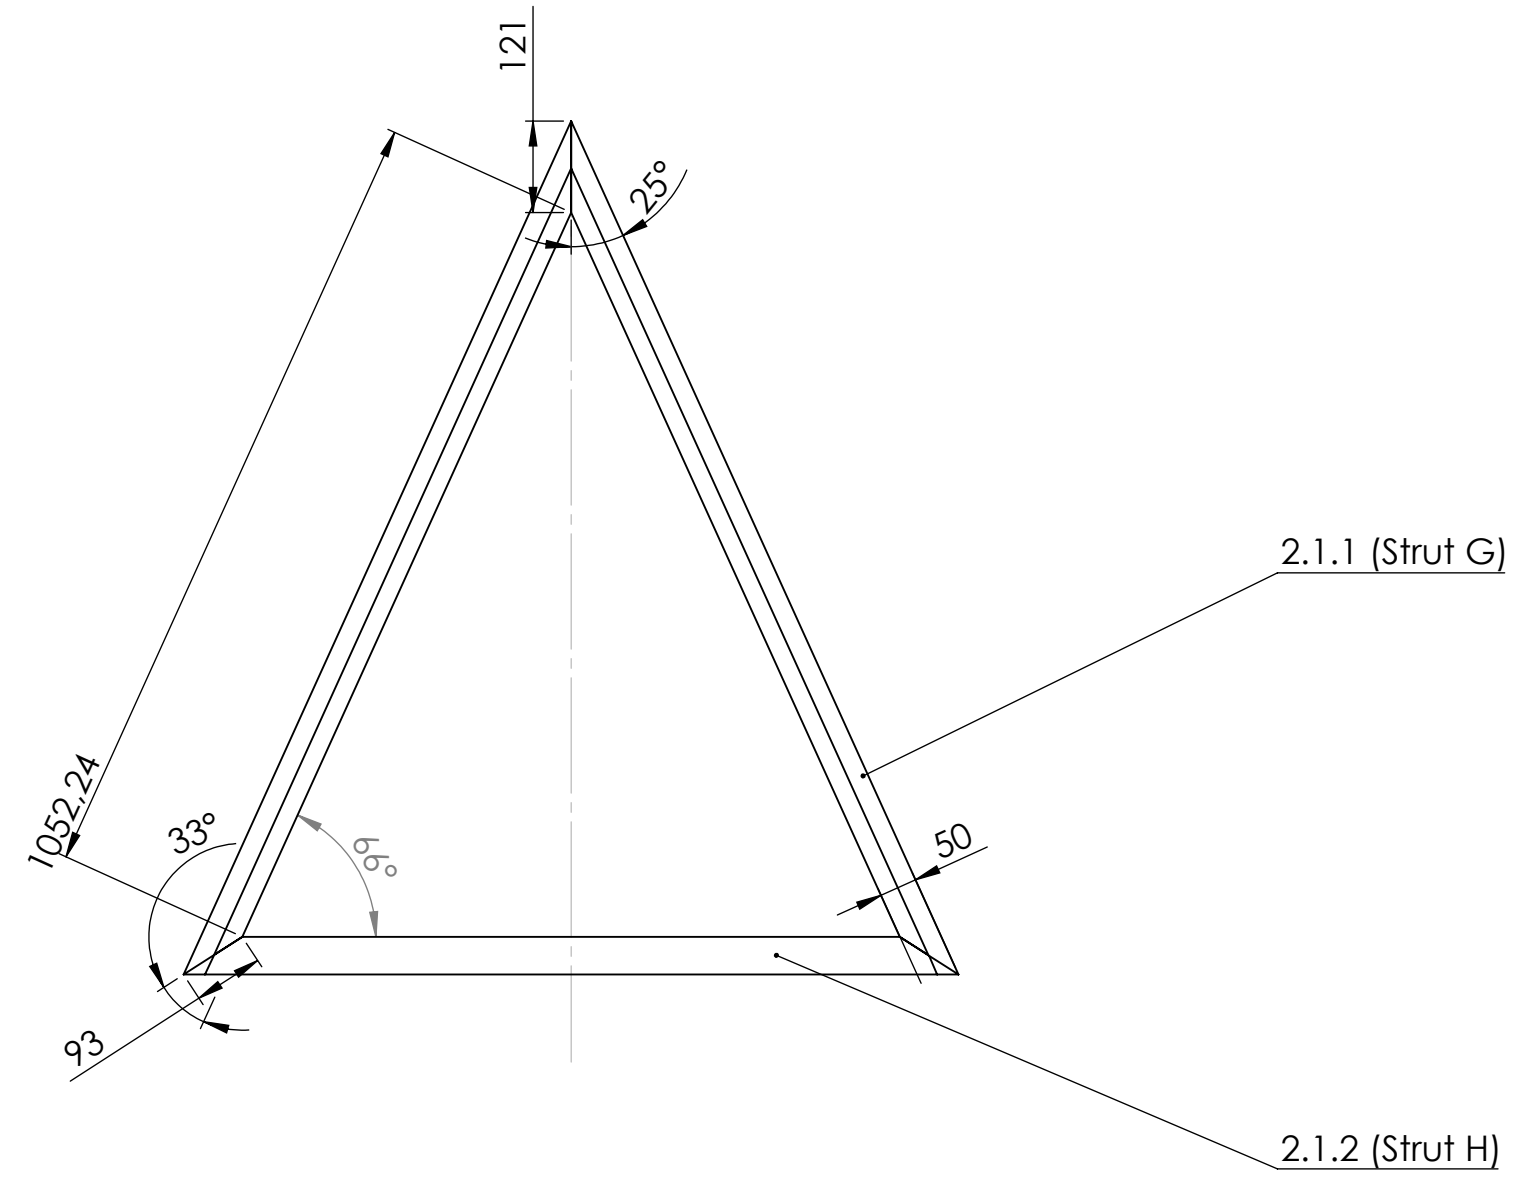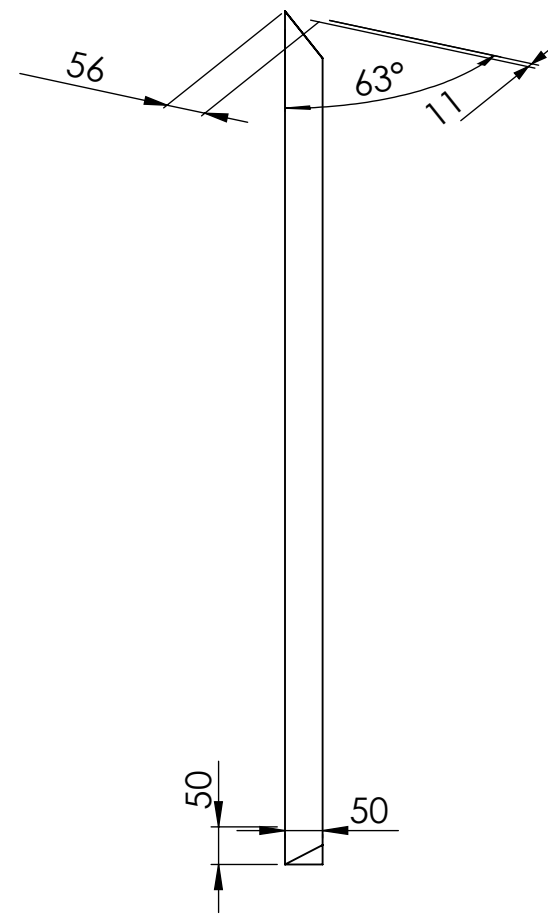





**SolidWorks Student Edition.
For Academic Use Only.**

NAME TEAM 2 EPS		TITLE: ECO DOME		
INSTITUTION ISEP				
MATERIAL: Scots pine&PC		DWG NO. Roof triangle		A2
No. pieces	5	SCALE:1:10	Code 2.1	DATE 11.06.15
		SHEET 24 OF 27		

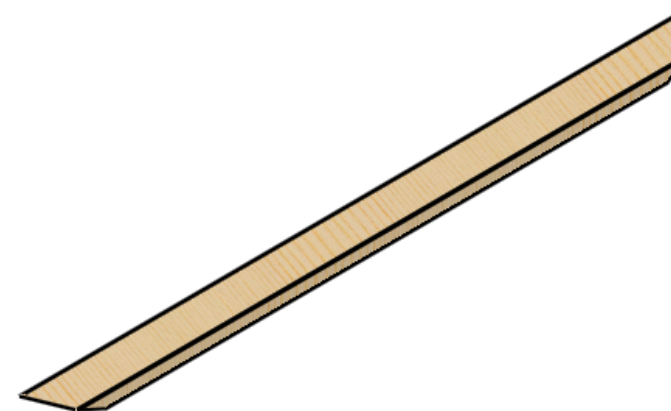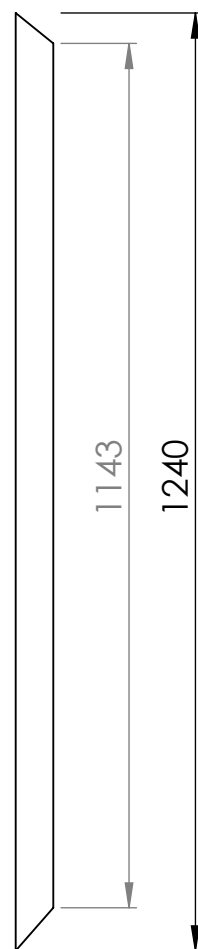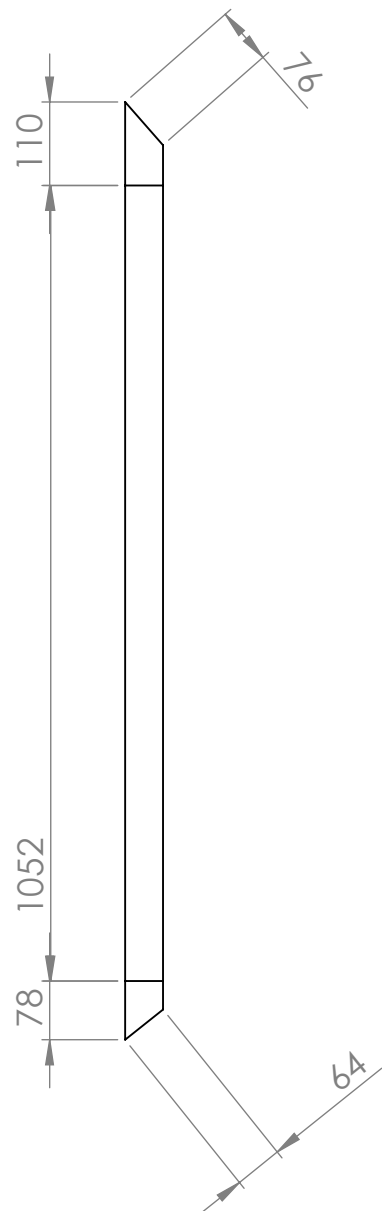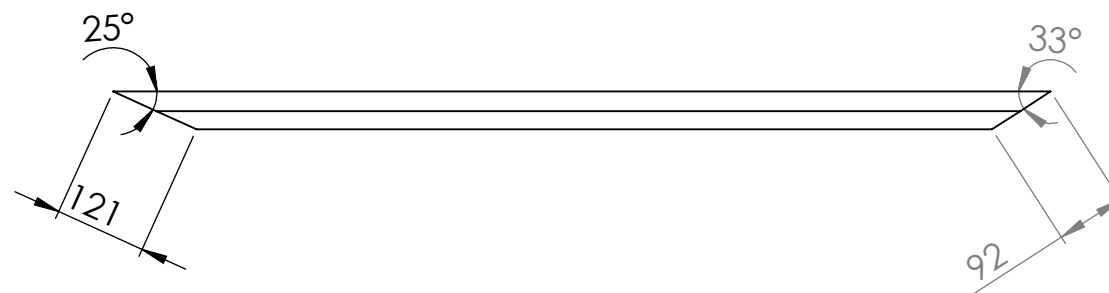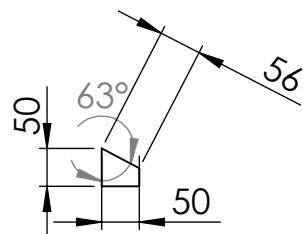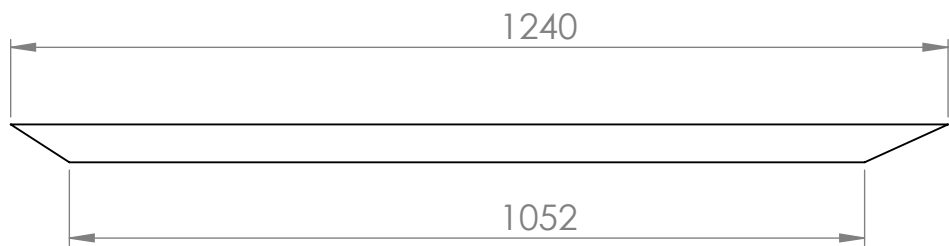



**SolidWorks Student Edition.
For Academic Use Only.**

NAME	TEAM 2 EPS	TITLE: ECODOME		
INSTITUTION	ISEP			
MATERIAL:	Scots pine	DWG NO.	Roof strut G	A3
no. pieces	10	SCALE:1:10	Code 2.1.1	DATE 11.06.15
		SHEET 25 OF 27		

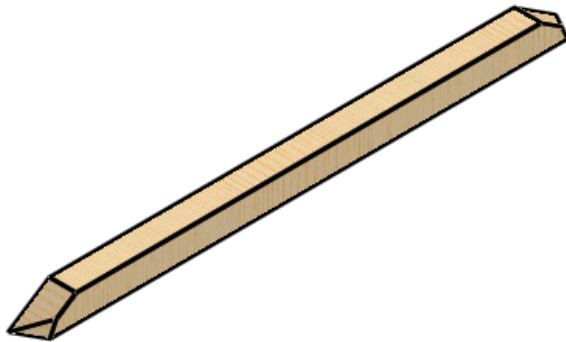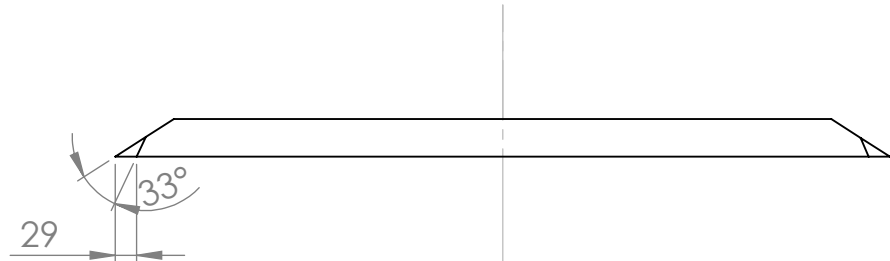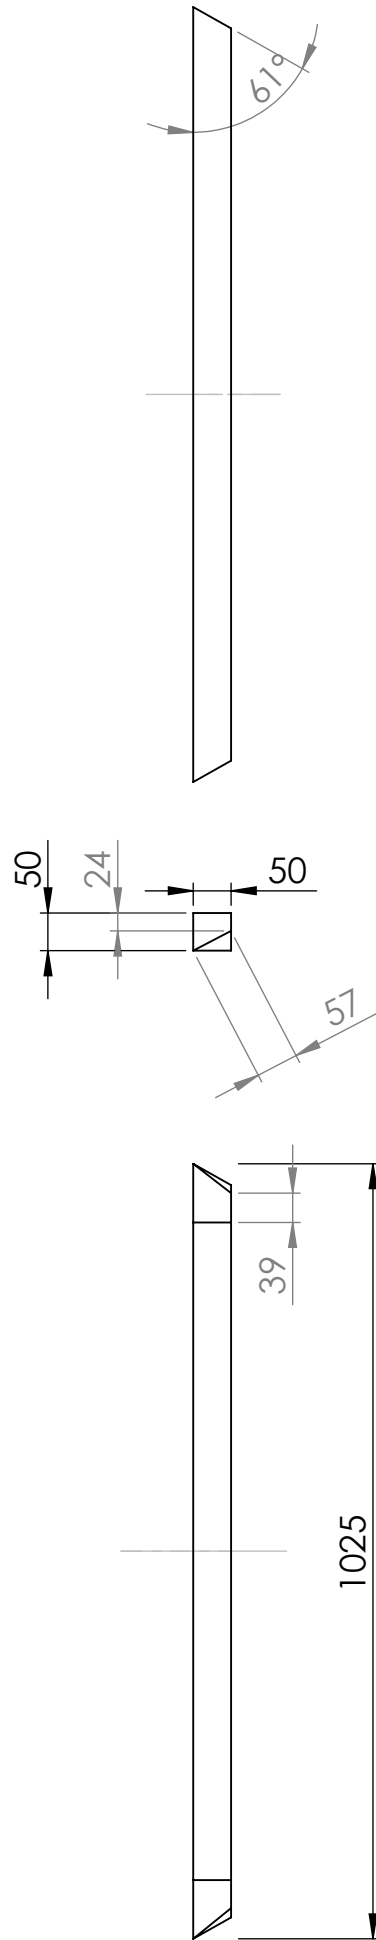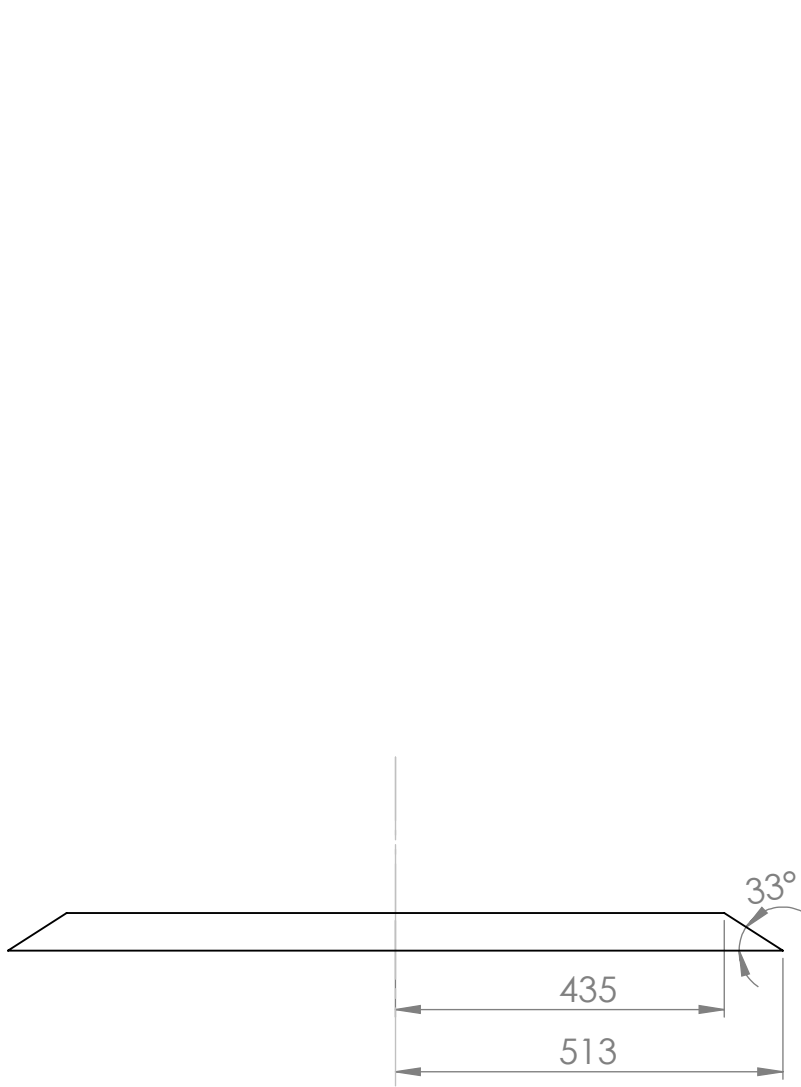

SolidWorks Student Edition.
For Academic Use Only.

NAME TEAM 2 EPS		TITLE: ECODOME			
INSTITUTION EPS					
MATERIAL: Scots pine		DWG NO. Roof strut H		A3	
No. pieces 5		SCALE:1:10	Code 2.1.2	SHEET 26 OF 27	DATE 11.06.15

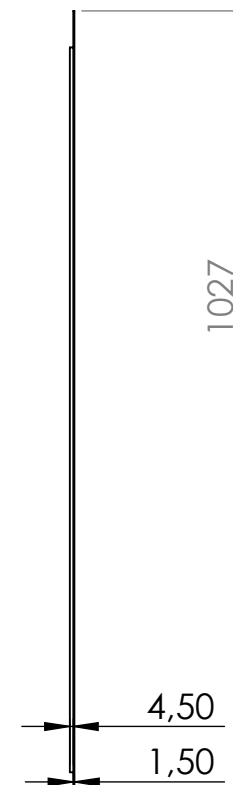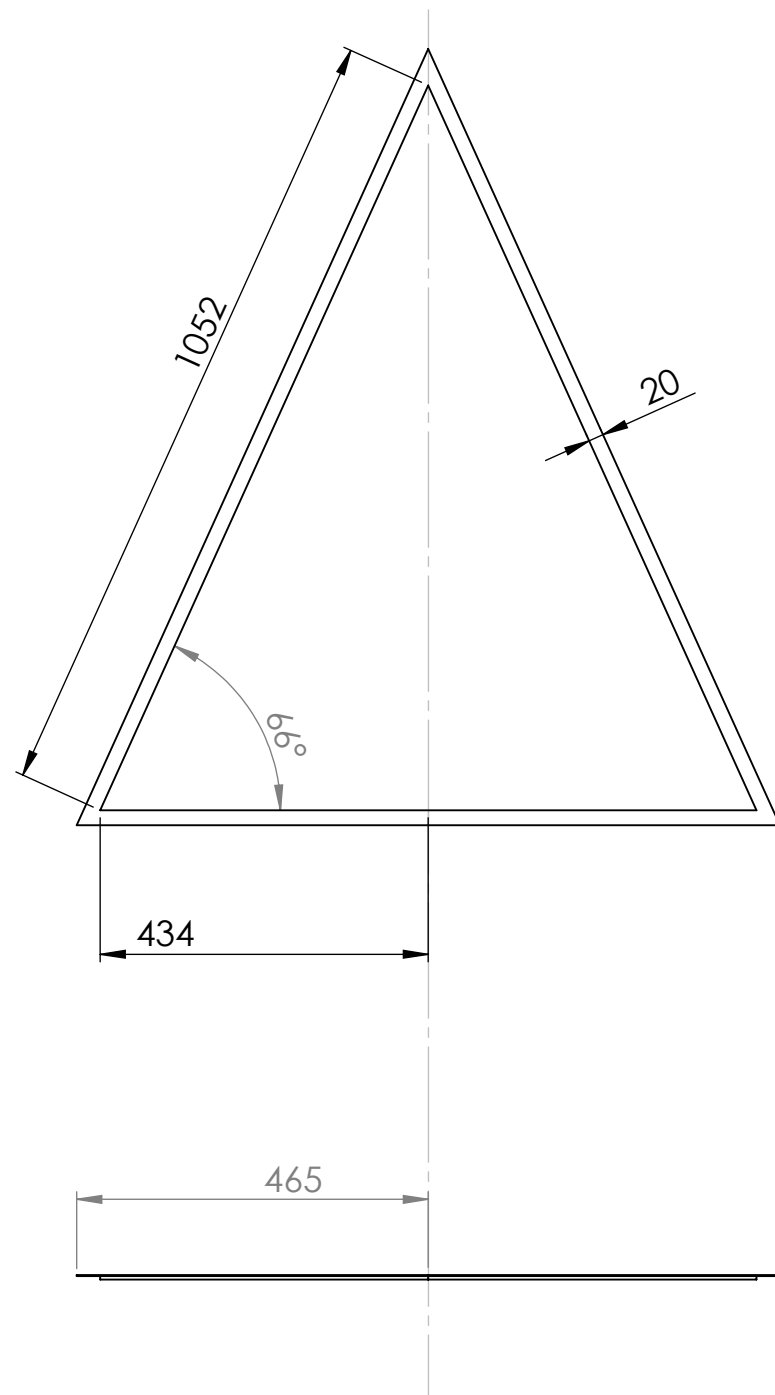

**SolidWorks Student Edition.
For Academic Use Only.**

NAME	TEAM 2 EPS		TITLE: ECODOME		
INSTITUTION	ISEP				
MATERIAL:	PC		DWG NO.	Roof window	A3
No. pieces	5		SCALE:1:10	Code 2.1.3	SHEET 27 OF 27
			DATE 11.06.15		